

060.1

062.1

063.1


063.1



009.1 LOWER GROUND FLOOR PLAN AS EXISTING

Project **110 Gloucester Avenue**
 Drawing No. **339 009** Revision **P1**
 Drawing Title **Lower ground floor plan (existing)**
 Date **21/05/2013** Scale **1:50 at A1**
 Status **Stage A** Project No. **339**
 CAD Ref. **339 existing** Drawn **JC**

FORM LONDON LIMITED
 UNIT 22 1-7 GRENVILLE ROAD
 LONDON N19 4EH
 studio@johncox.biz
 T 020 7284 2613

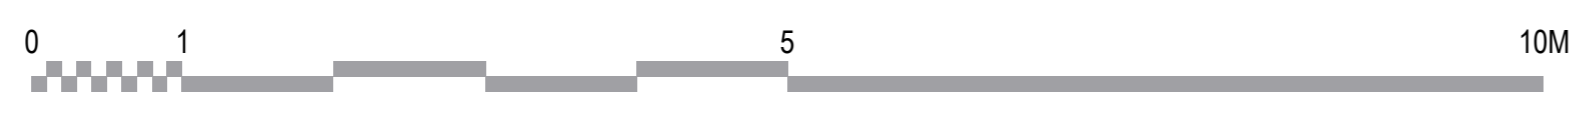


050.1

062.1

063.1

060.1

062.1
063.1

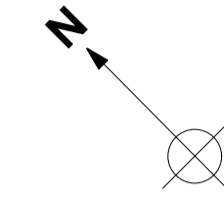


051.1

051.1

061.1


061.1

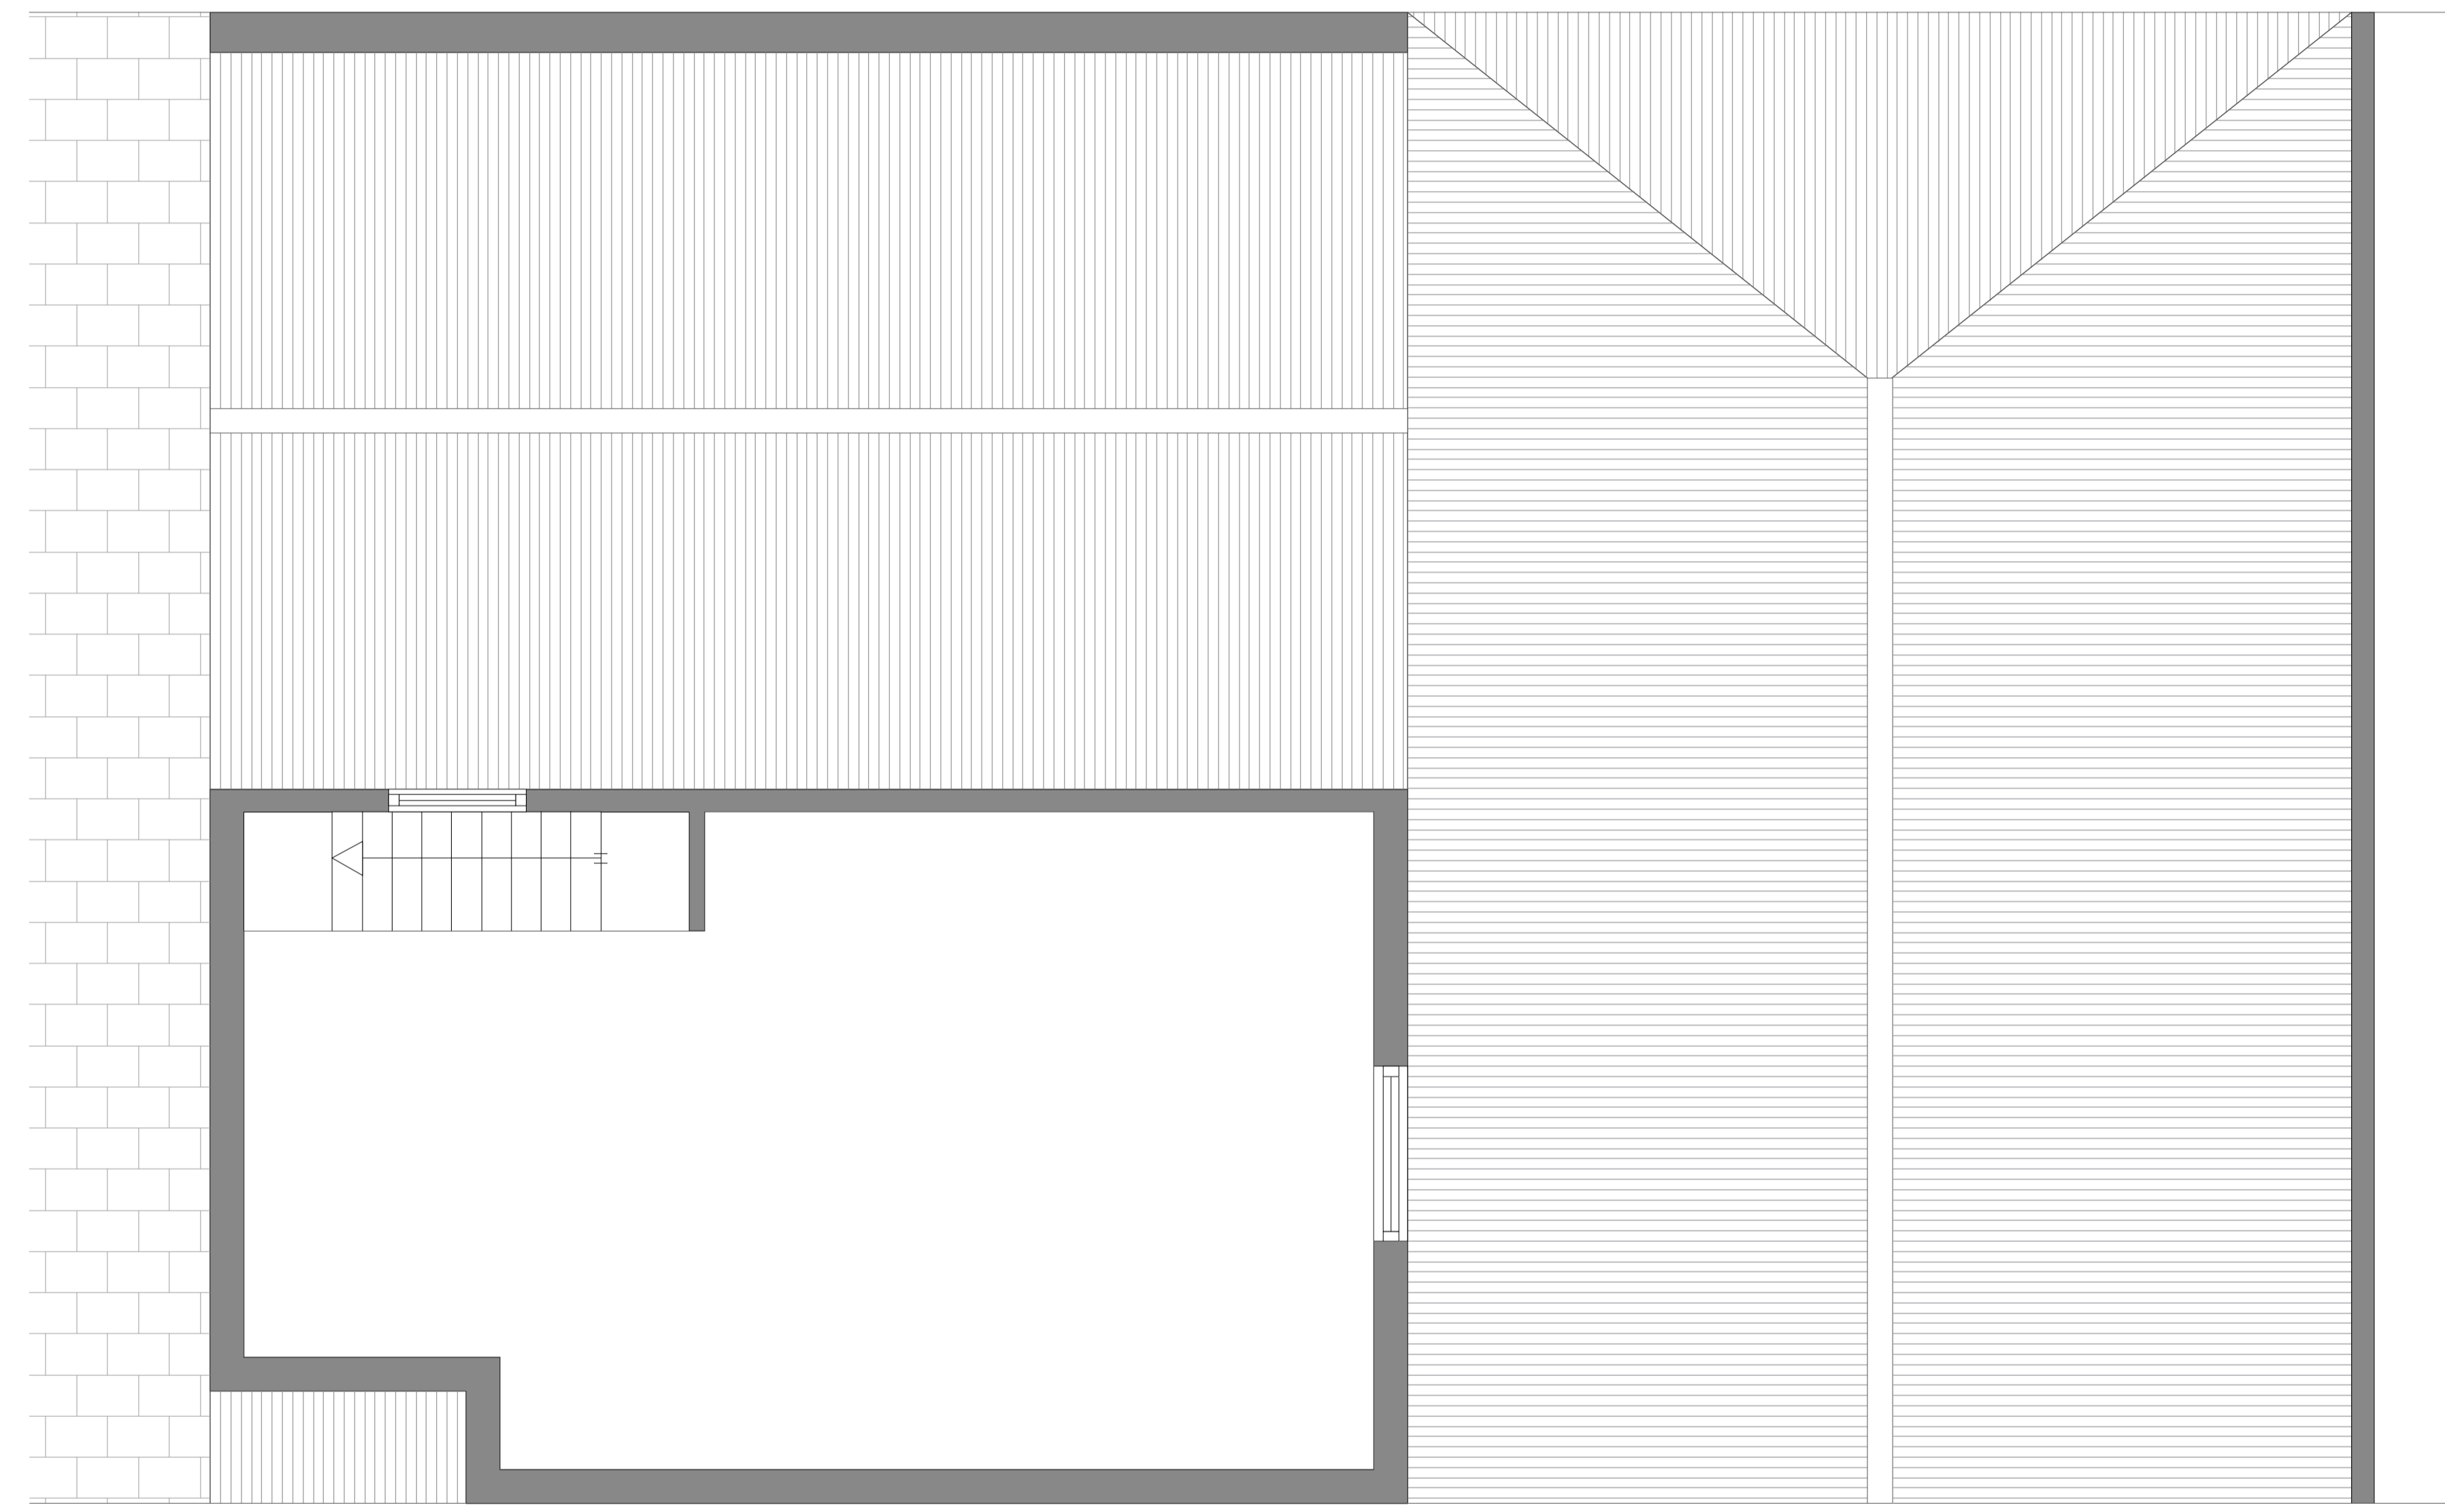

011.1 FIRST FLOOR PLAN AS EXISTING

060.1


062.1

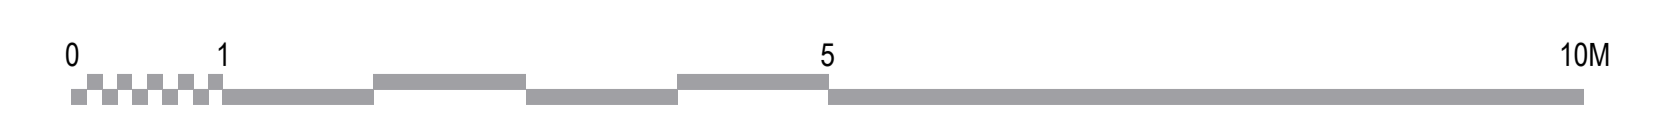

Project **110 Gloucester Avenue**
 Drawing No. **339 011** Revision **P1**
 Drawing Title **first floor plan as existing**
 Date **01/02/2013** Scale **1:50 at A1**
 Status **Stage A** Project No. **339**
 CAD Ref. **339 existing** Drawn **JC**

© Form London Limited All rights reserved in chapter 19 of the Copyright Designs and Patents Act 1988 have been asserted.


FORM LONDON LIMITED
 UNIT 22 1-7 GRENVILLE ROAD
 LONDON N19 4EH
 studio@johncox.biz
 T 020 7284 2613

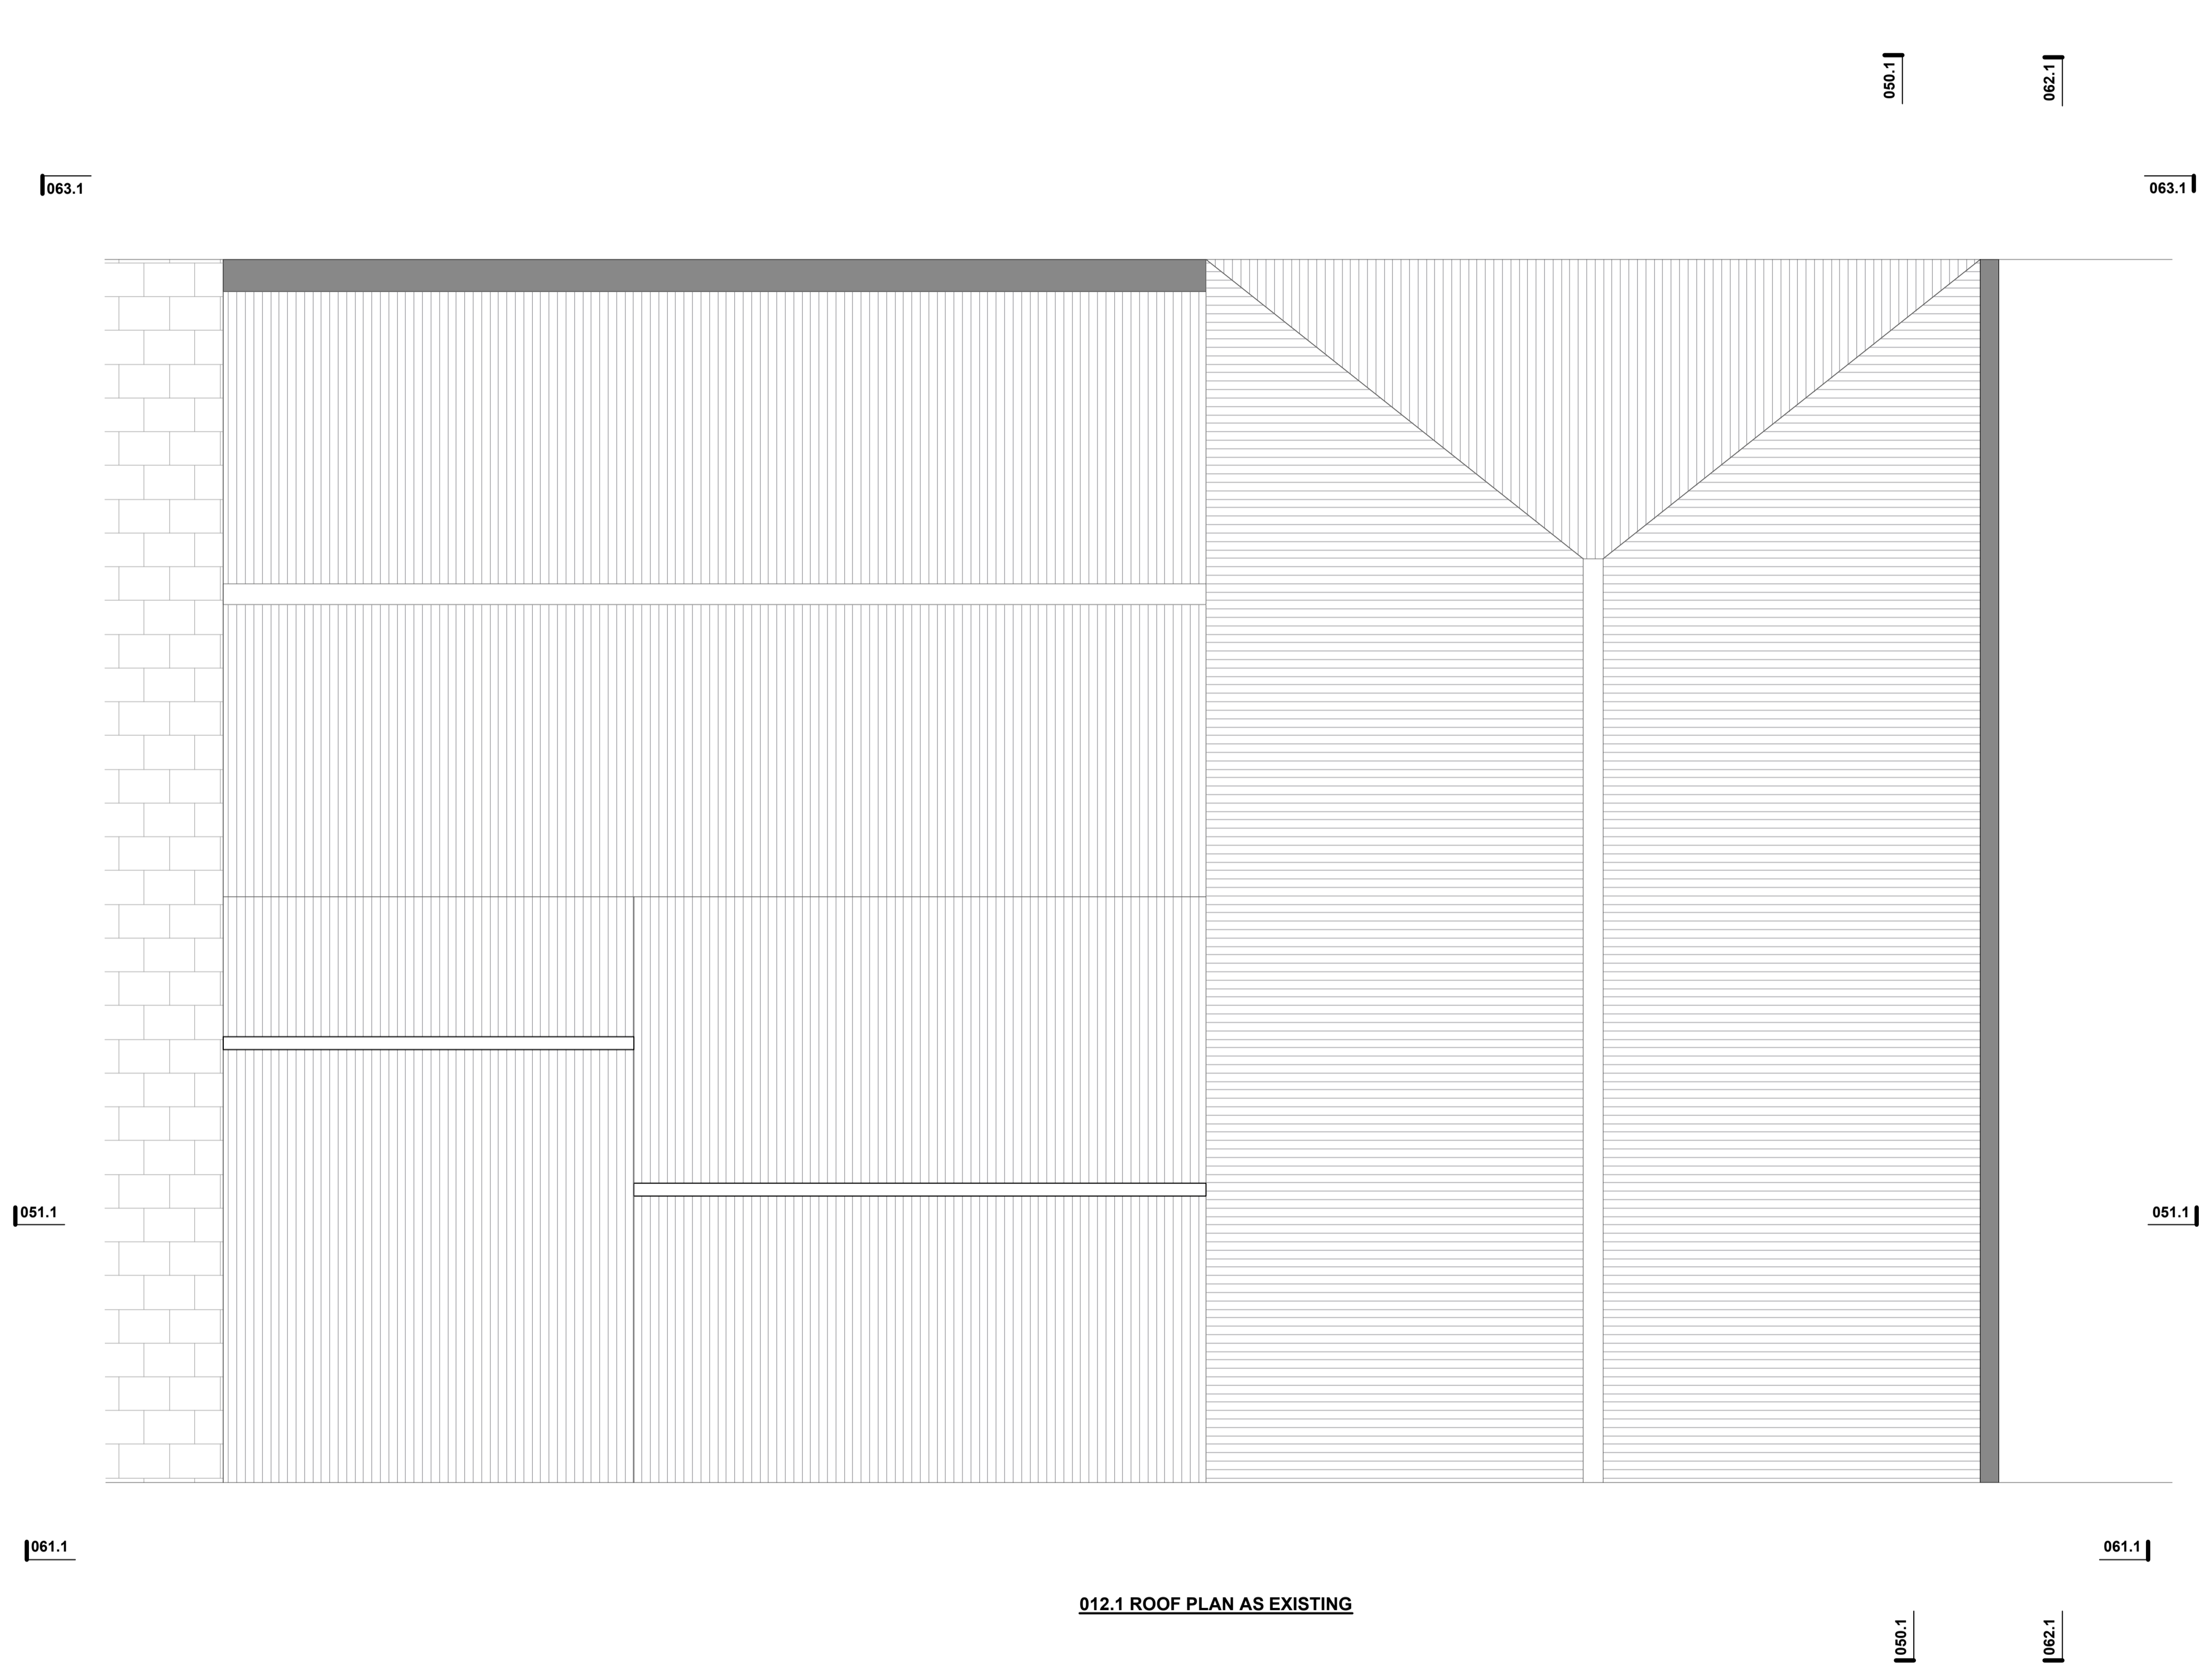

012.1 ROOF PLAN AS EXISTING




Project 110 Gloucester Avenue
 Drawing No. 339 012 Revision P1
 Drawing Title roof plan as existing
 Date 01/02/2013 Scale 1:50 at A1
 Status Stage A Project No. 339
 CAD Ref. 339 existing Drawn JC
 © Form London Limited All rights described in chapter IV of the Copyright Design and Patents Act 1988 have been reserved.
FORM LONDON LIMITED
 UNIT 22 1-7 GRENVILLE ROAD
 LONDON N19 4EH
 studio@johncox.biz
 T 020 7284 2613

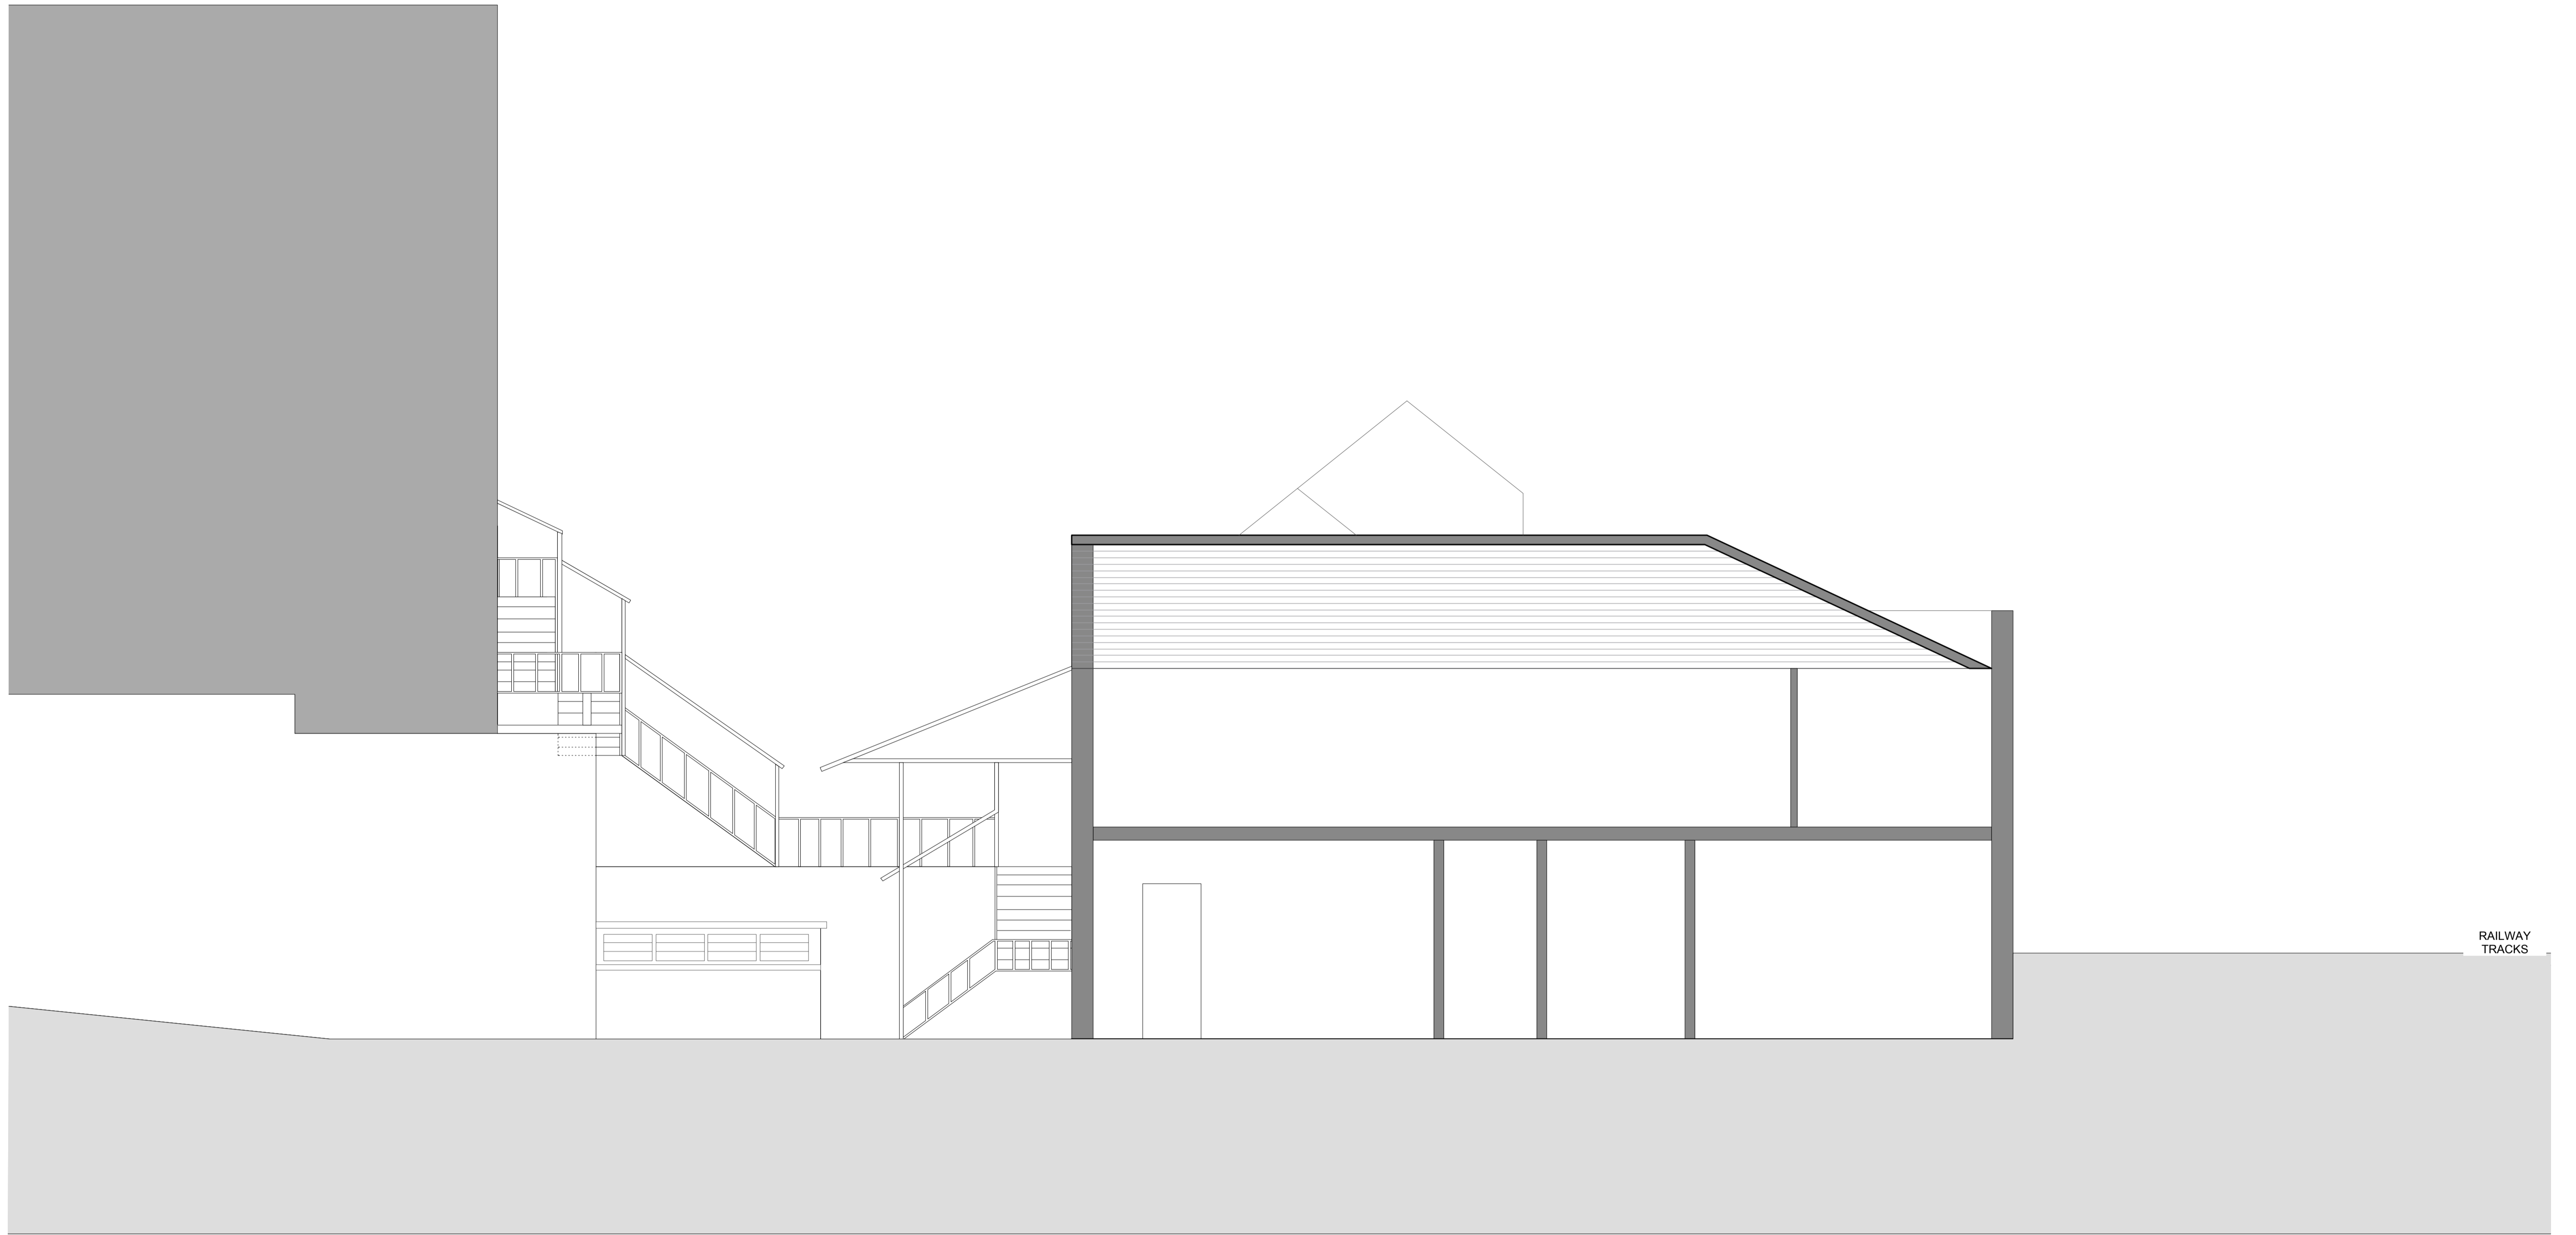

050.1 SECTION THROUGH COURTYARD AS EXISTING



Project **110 Gloucester Avenue**
Drawing No. **339 050** Revision **P1**
Drawing Title **section through courtyard (existing)**
Date **21/05/2013** Scale **1:50 at A1**
Status **Stage A** Project No. **339**
CAD Ref. **339 existing** Drawn **JC**
© Form London Limited All rights reserved in chapter IV of the Copyright Design and Patents Act 1988 have been asserted.
FORM LONDON LIMITED
UNIT 22 1-7 GRENVILLE ROAD
LONDON N19 4EH
studio@johncox.biz
T 020 7284 2613

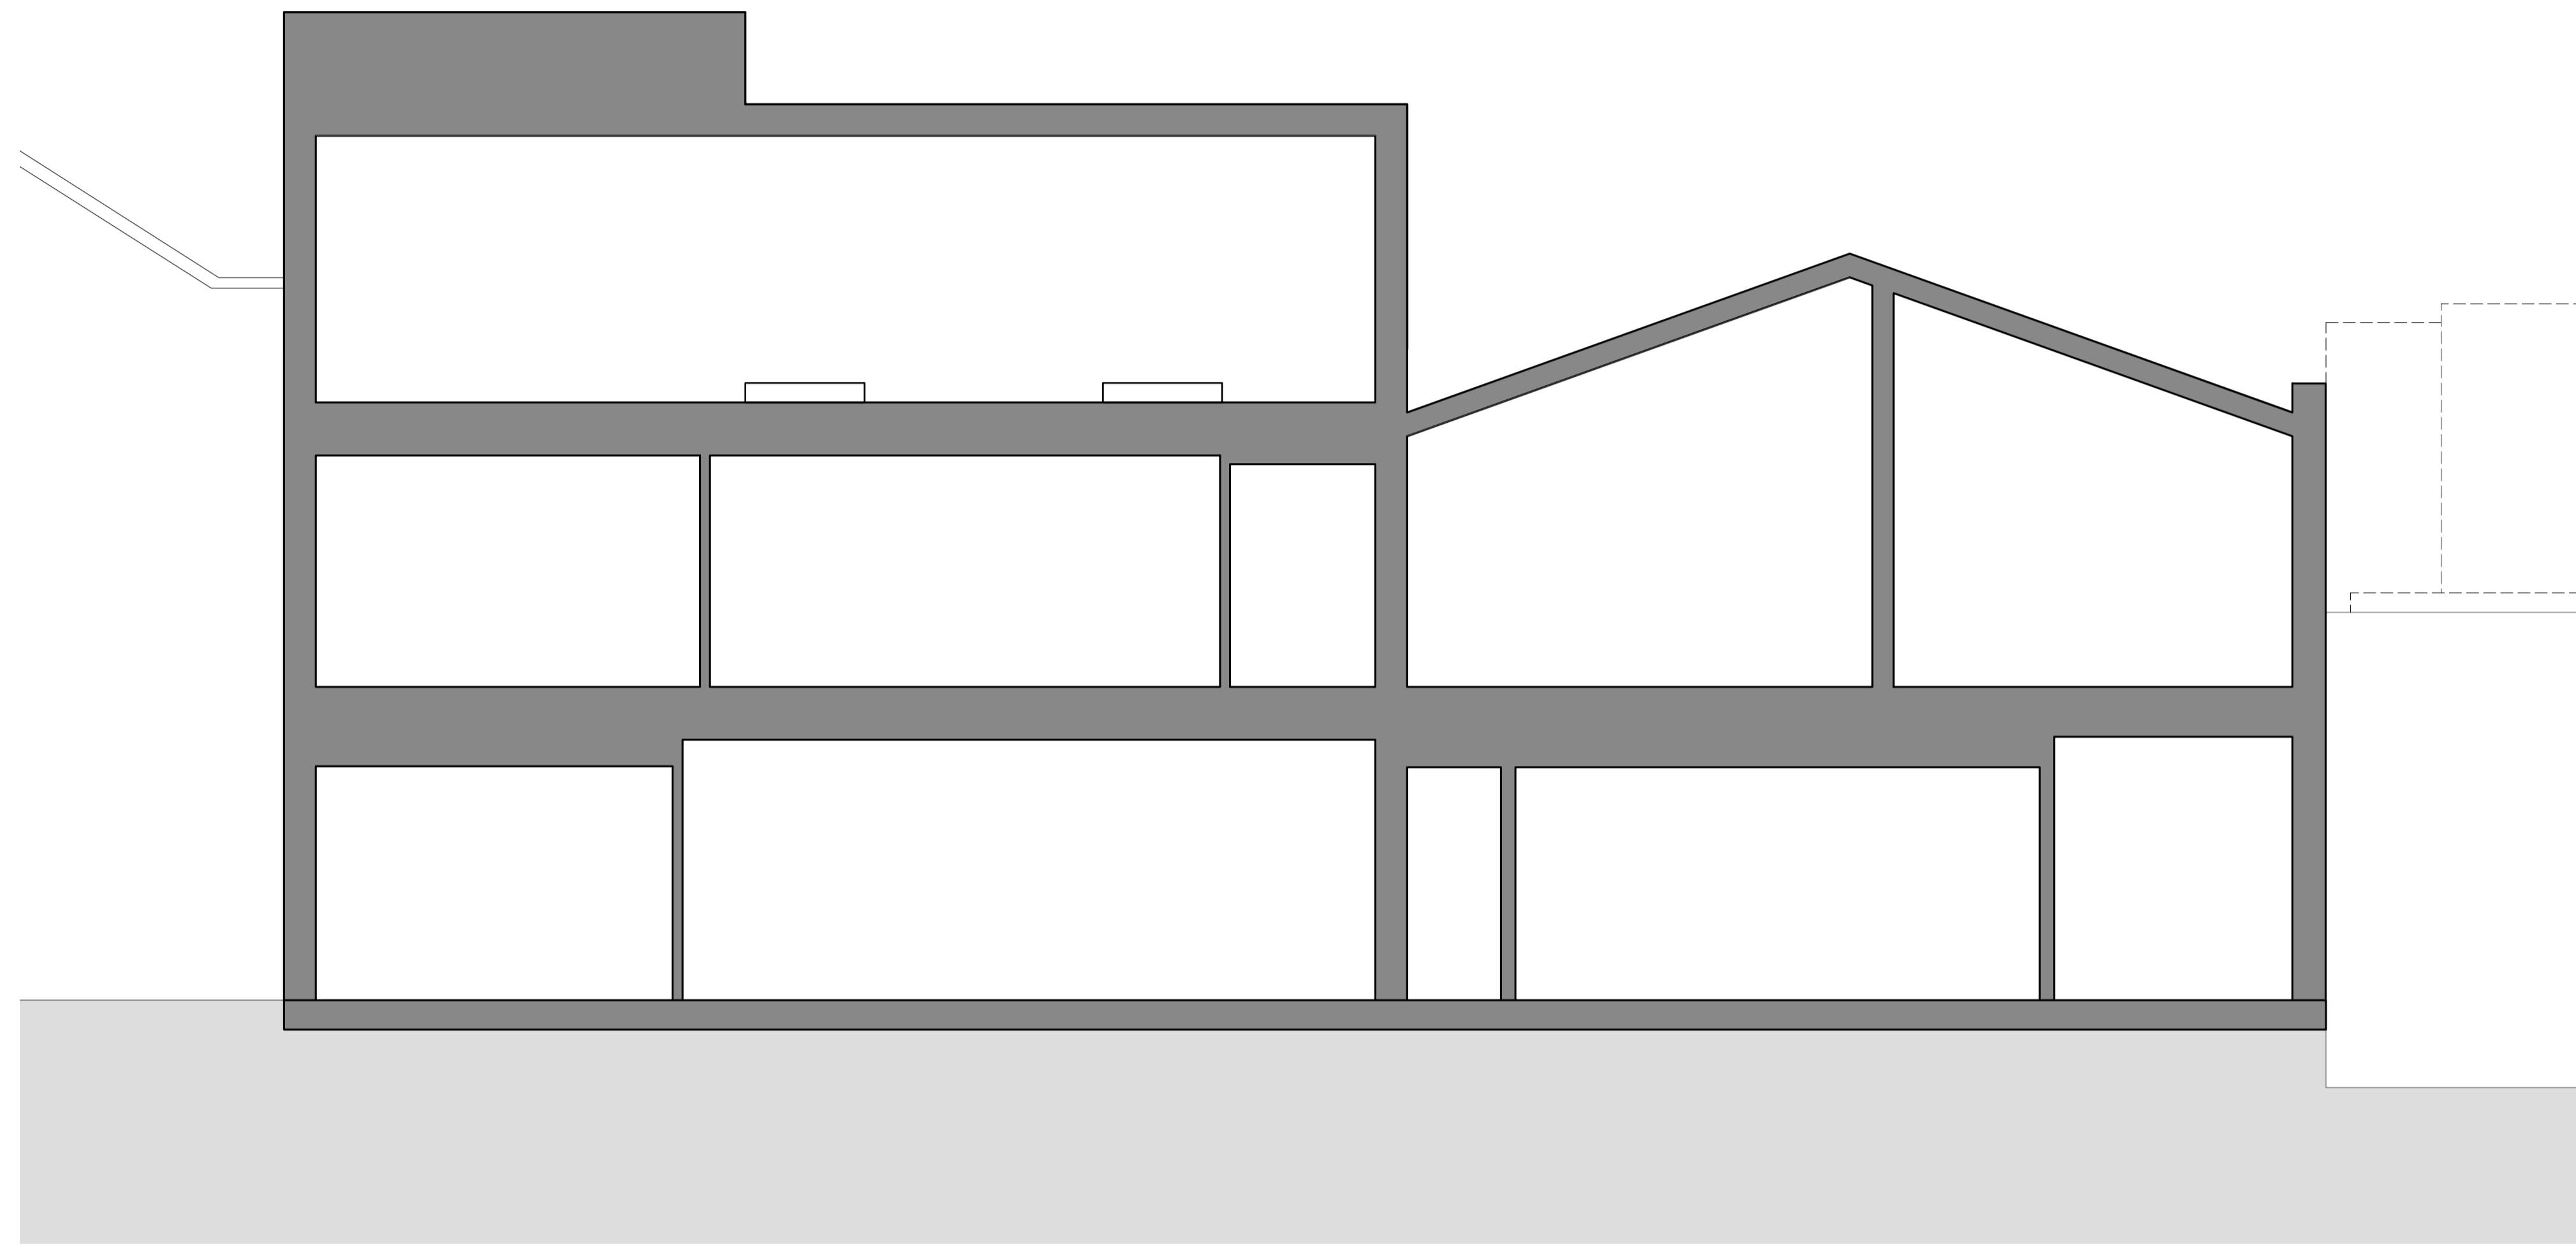

051.1 SECTION THROUGH BUILDING AT REAR LOOKING NORTH AS EXISGTING



110 GLOUCESTER AVE

106 GLOUCESTER AVE

112 GLOUCESTER AVE



GLOUCESTER AVENUE

060.1 FRONT ELEVATION AS EXISTING




Project **110 Gloucester Avenue**
 Drawing No. **339 060** Revision **P2**
 Drawing Title **front elevation as existing**
 Date **01/02/2013** Scale **1:50** at A1
 Status **Stage C** Project No. **339**
 CAD Ref. **339 existing** Drawn **JC**
© Form London Limited All rights reserved in chapter 17 of the Copyright Designs and Patents Act 1988 have been asserted.
FORM LONDON LIMITED
 UNIT 22 1-7 GRENVILLE ROAD
 LONDON N19 4EH
 studio@johncox.biz
 T 020 7284 2613



061.1 FRONT ELEVATION AS EXISTING (COURTYARD)



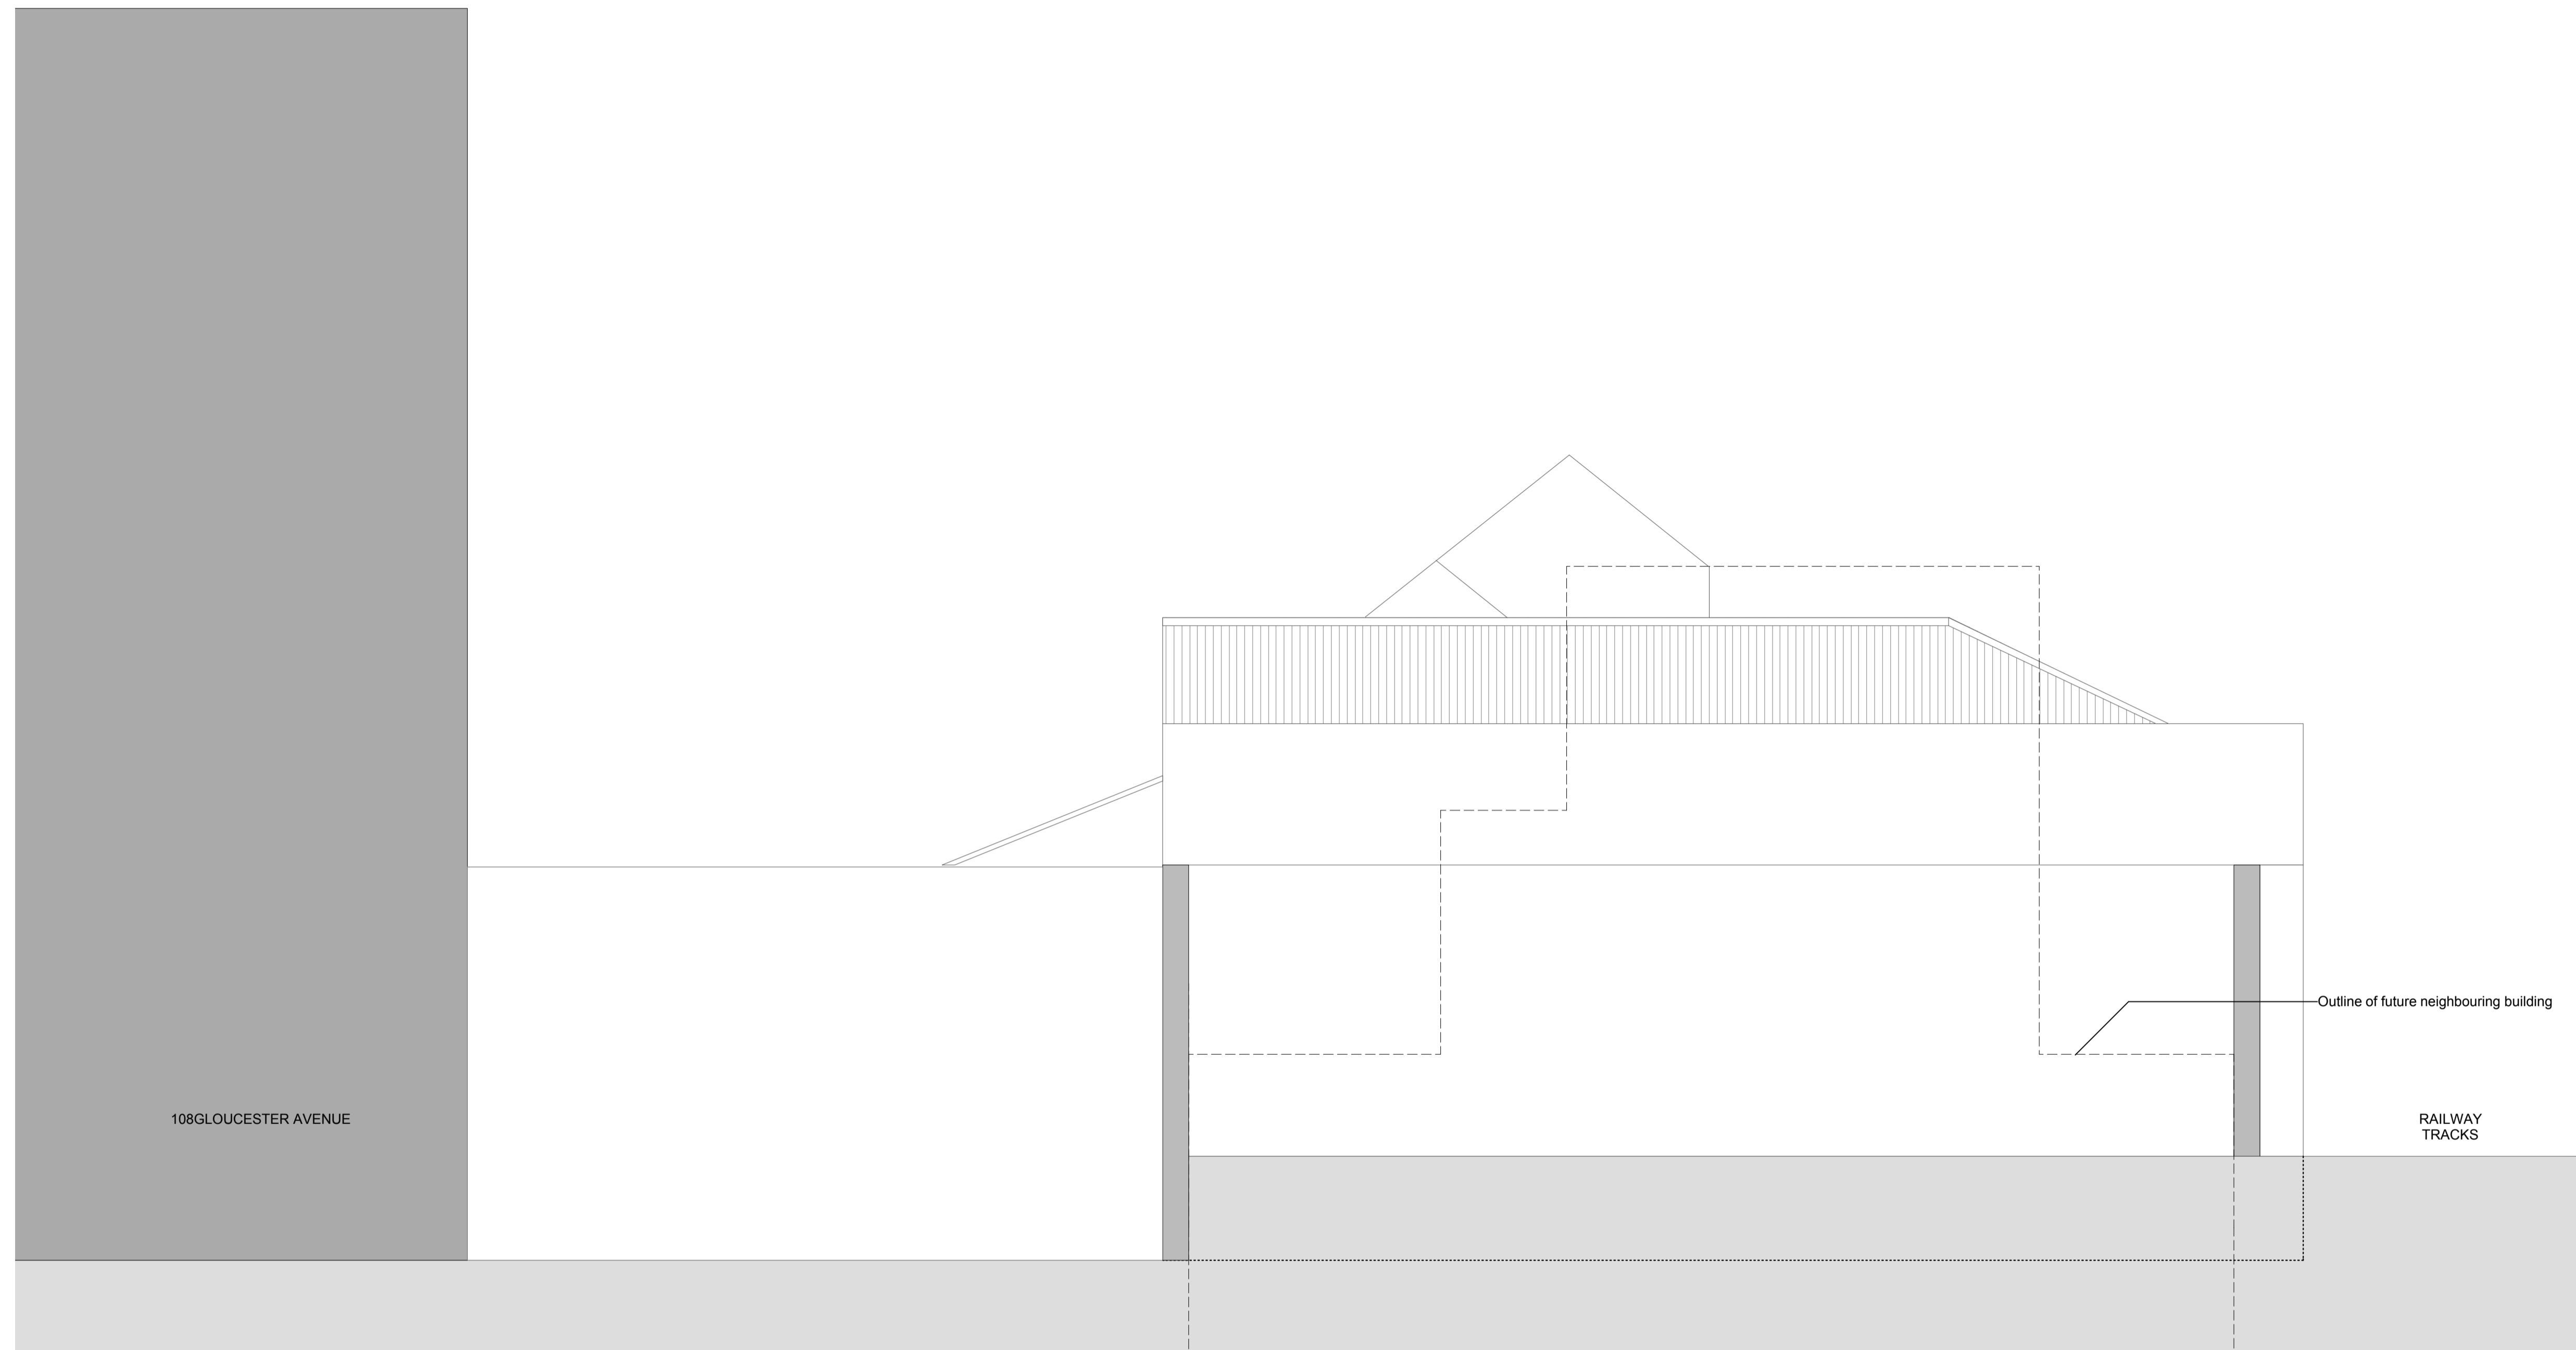

062.1 SIDE ELEVATION LOOKING NORTH-WEST AS EXISTING




Project **110 Gloucester Avenue**
 Drawing No. **339 062** Revision **P1**
 Drawing Title **side elevation looking north-west as existing**
 Date **01/02/2013** Scale **1:50 at A1**
 Status **Stage A** Project No. **339**
 CAD Ref **339 existing** Drawn **JC**
© Form London Limited All rights described in chapter IV of the Copyright Designs and Patents Act 1988 have been asserted.
FORM LONDON LIMITED
 UNIT 22 1-7 GRENVILLE ROAD
 LONDON N19 4EH
 studio@johncox.biz
 T 020 7284 2613



063.1 REAR ELEVATION AS EXISTING



Project **110 Gloucester Avenue**
 Drawing No. **339 063** Revision **P1**
 Drawing Title **rear elevation as existing**
 Date **01/02/2013** Scale **1:50** at A1
 Status **Stage A** Project No. **339**
 CAD Ref. **339 existing** Drawn **JC**
© Form London Limited All rights reserved in respect of the Copyright Design and Patent Act 1988 have been asserted.
FORM LONDON LIMITED
 UNIT 22 1-7 GRENVILLE ROAD
 LONDON N19 4EH
 studio@johncox.biz
 T 020 7284 2613

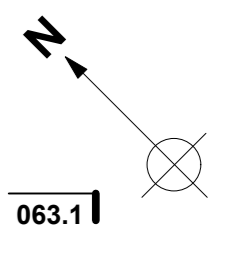

060.1

062.1

063.1

063.1



051.1

051.1

061.1

061.1

009.1 LOWER GROUND FLOOR PLAN AS EXISTING

050.1

062.1

Project **110 Gloucester Avenue**
 Drawing No. **339 009** Revision **P1**
 Drawing Title **Lower ground floor plan (existing)**
 Date **21/05/2013** Scale **1:50 at A1**
 Status **Stage A** Project No. **339**
 CAD Ref. **339 existing** Drawn **JC**

FORM LONDON LIMITED
 UNIT 22 1-7 GRENVILLE ROAD
 LONDON N19 4EH
 studio@johncox.biz
 T 020 7284 2613

