

PROJECT 62 Camden Road, LONDON NW1 9DR


DRAWING TITLE Basement, Ground and First Floor Plans as Existing

JOB NUMBER 24169 DRAWING NUMBER L01 REVISION


SCALE 1 : 100 @ A4

0 2000mm


DATE January 2025

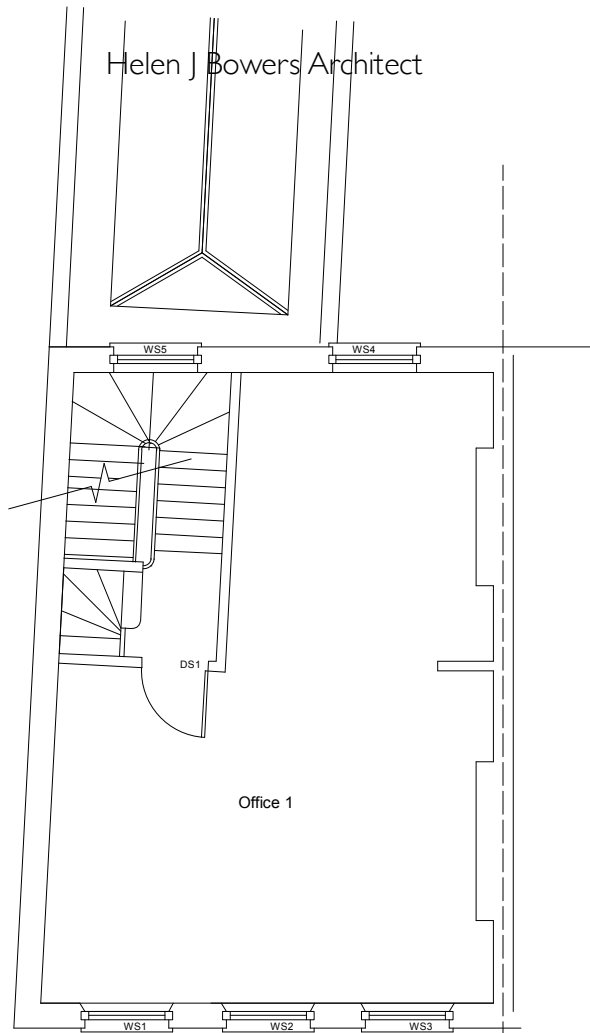

Second Floor Plan as Existing

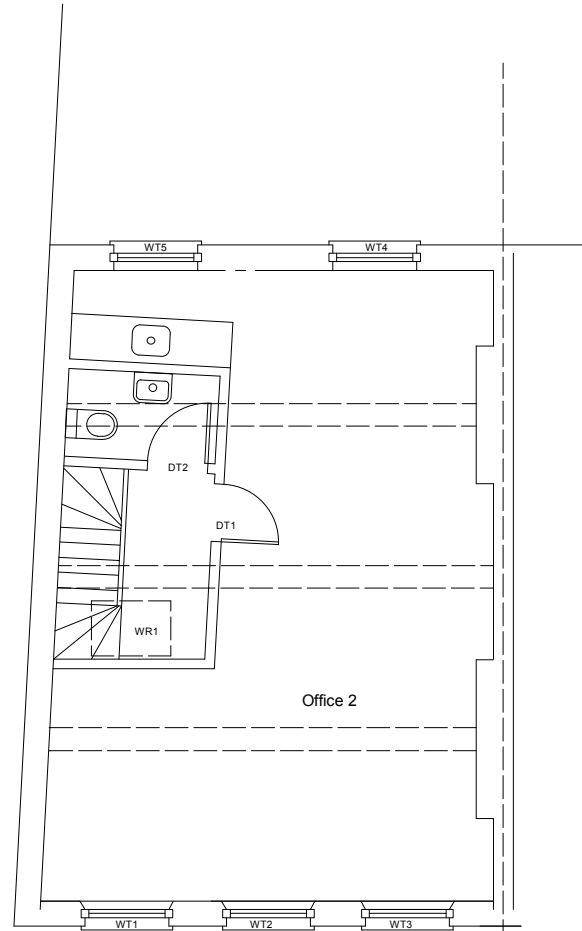

Third Floor Plan as Existing
Top floor 9metres (<11m above) ground level.

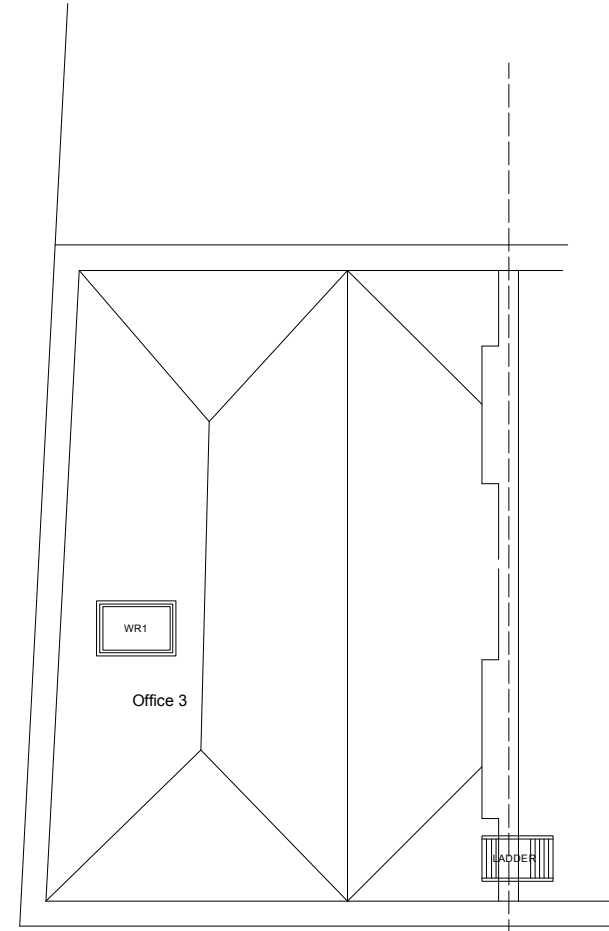


Roof Plan as Existing

PROJECT 62 Camden Road, LONDON NW1 9DR




DRAWING TITLE Second and Third Floor and Roof Plans as Existing

JOB NUMBER 24169 DRAWING NUMBER L02 REVISION

SCALE 1 : 100 @ A4

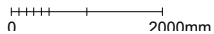

DATE January 2025

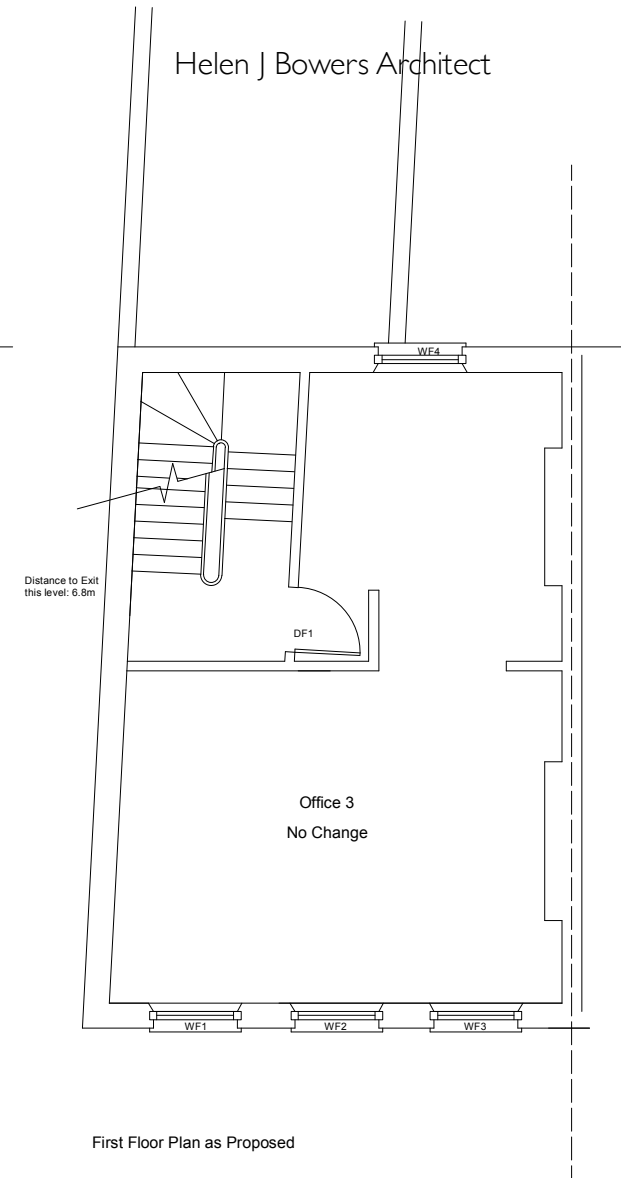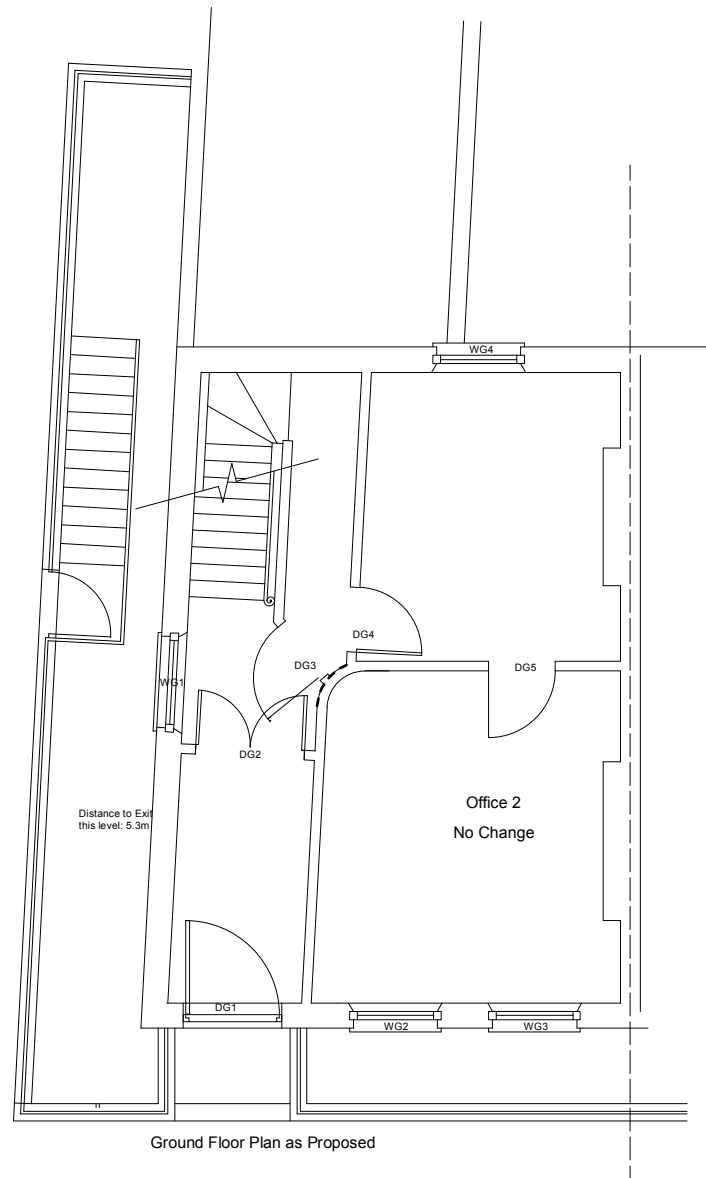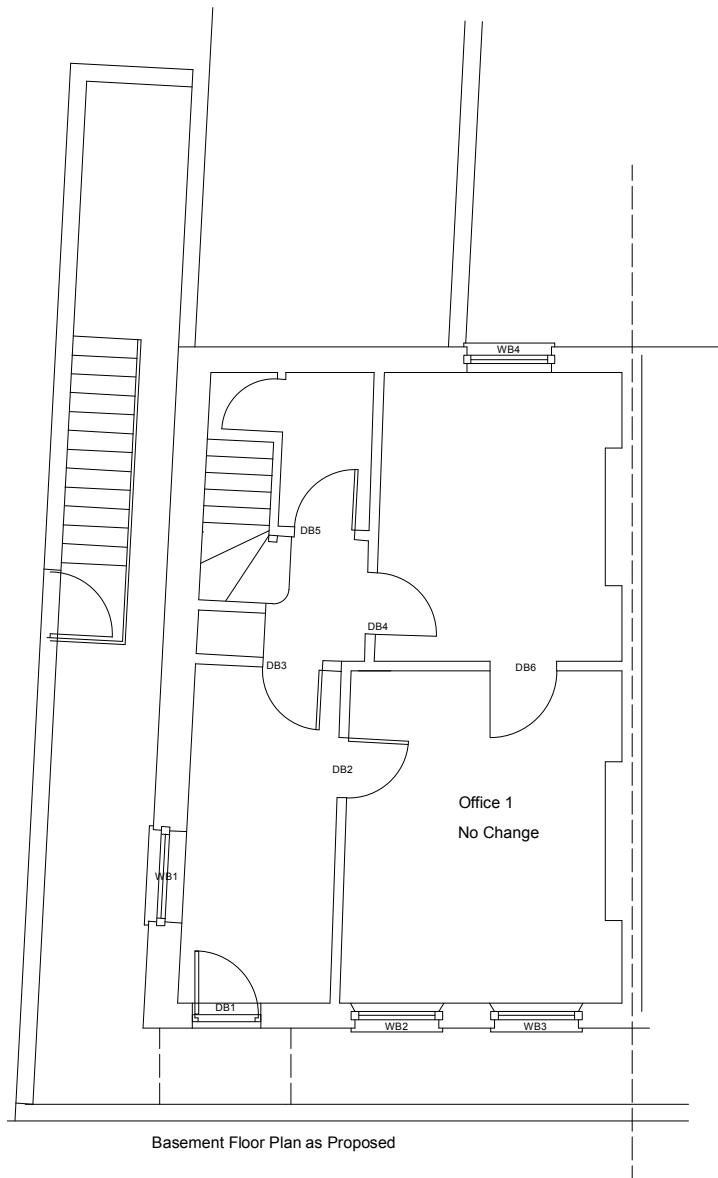

PROJECT 62 Camden Road, LONDON NW1 9DR


DRAWING TITLE Basement, Ground and First Floor Plans as Proposed

JOB NUMBER 24169 DRAWING NUMBER L03 REVISION


SCALE 1 : 100 @ A4





DATE January 2025

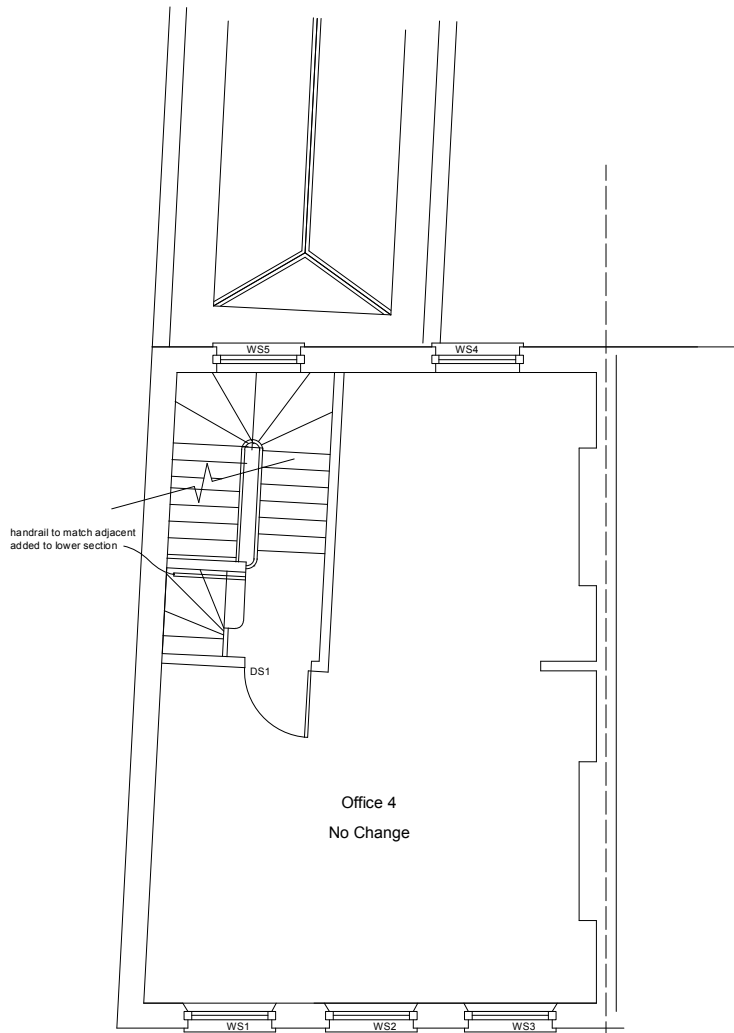


Second Floor Plan as Existing and Proposed
summary of works: new section of handrail to lower attic stair
profile to match sections above.

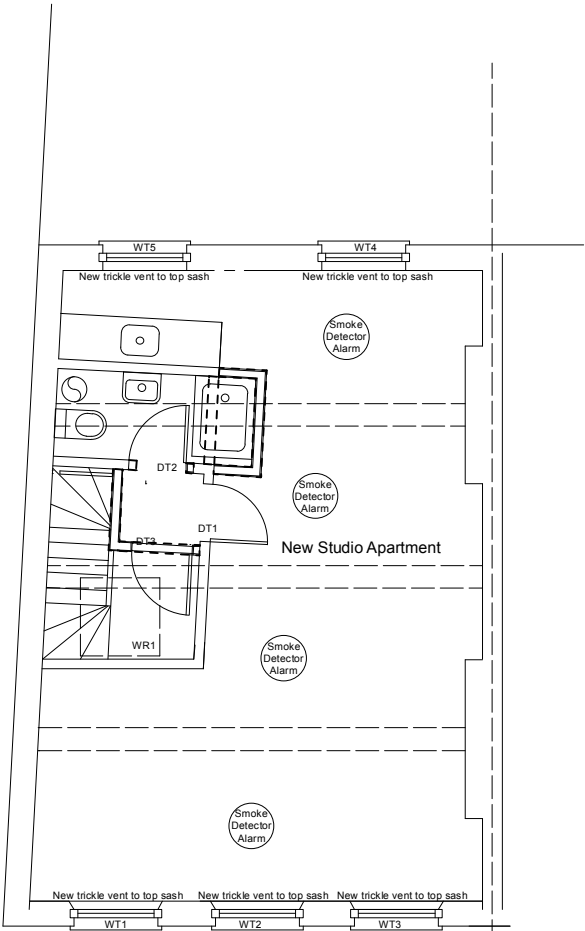


Third Floor Plan as Proposed
summary of works: new partition to form fire lobby DT3
new partition to extend shower room
reposition door DT2, re-use door leaf
form trickle vents to existing windows

  Key
Partitions Removed 
New Partitions 

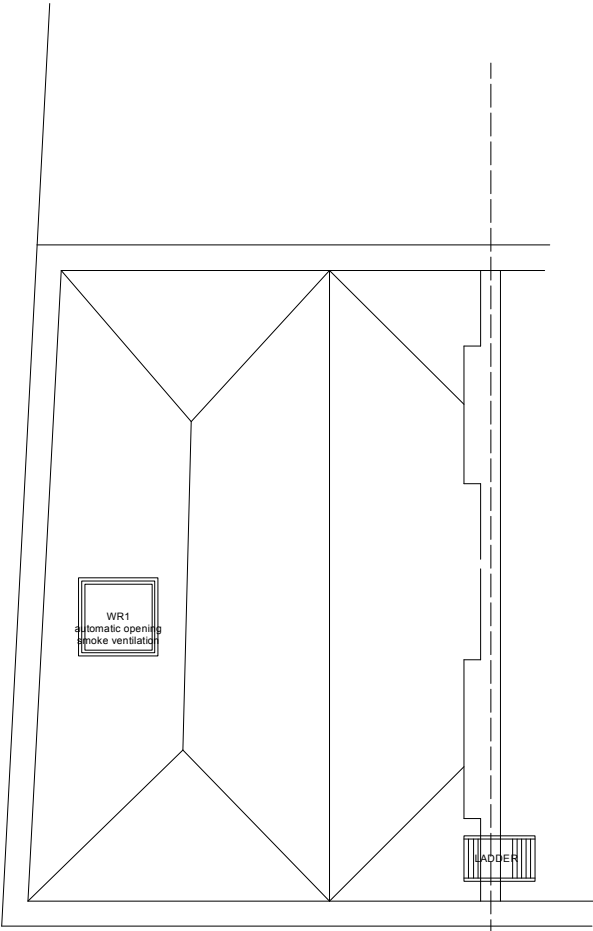

Roof Plan as Existing and Proposed
summary of works: extend and replace
roof light with smoke release vent

PROJECT	62 Camden Road, LONDON NW1 9DR			
DRAWING TITLE	Second and Third Floor and Roof Plans as Proposed			
JOB NUMBER	24169	DRAWING NUMBER	L04	REVISION
SCALE	1 : 100 @ A4			DATE

January 2025