




SECOND FLOOR

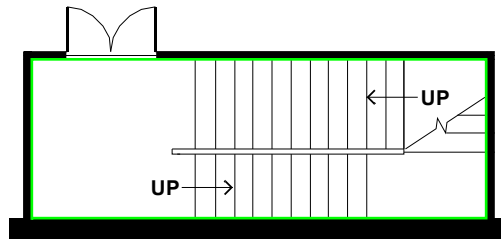

FIRST FLOOR

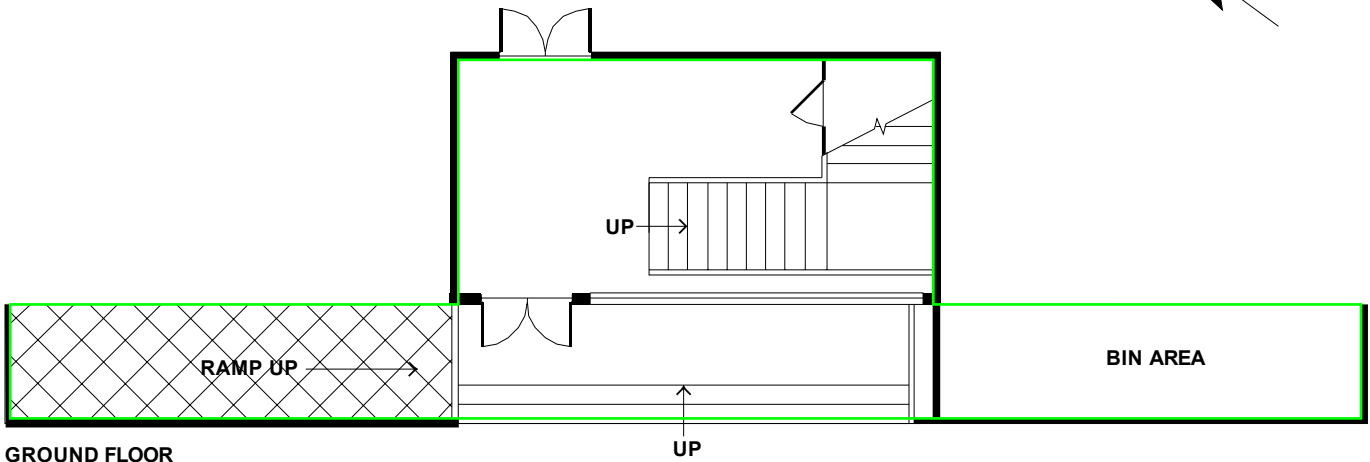

GROUND FLOOR

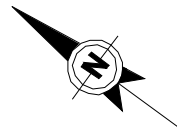

 RED OUTLINED AREAS ARE PART OF PREMISES

 GREEN OUTLINED AREAS ARE COMMUNAL

1 : 100 CM.



Scale : For the plan to be in scale, the above scale bar must measure correct. e.g. 5 centimeters when printed.

Photoplan Ltd
 Unit 3, Saga Centre
 326 Kensal Road
 London W10 5BN
 Tel: 084 5094 0877

project 122 ARLINGTON ROAD

drawing title

LP - SECOND FLOOR, 122 ARLINGTON ROAD

scale 1 : 100 AT A4

date

Copyright photoplan.co.uk

revision

178