

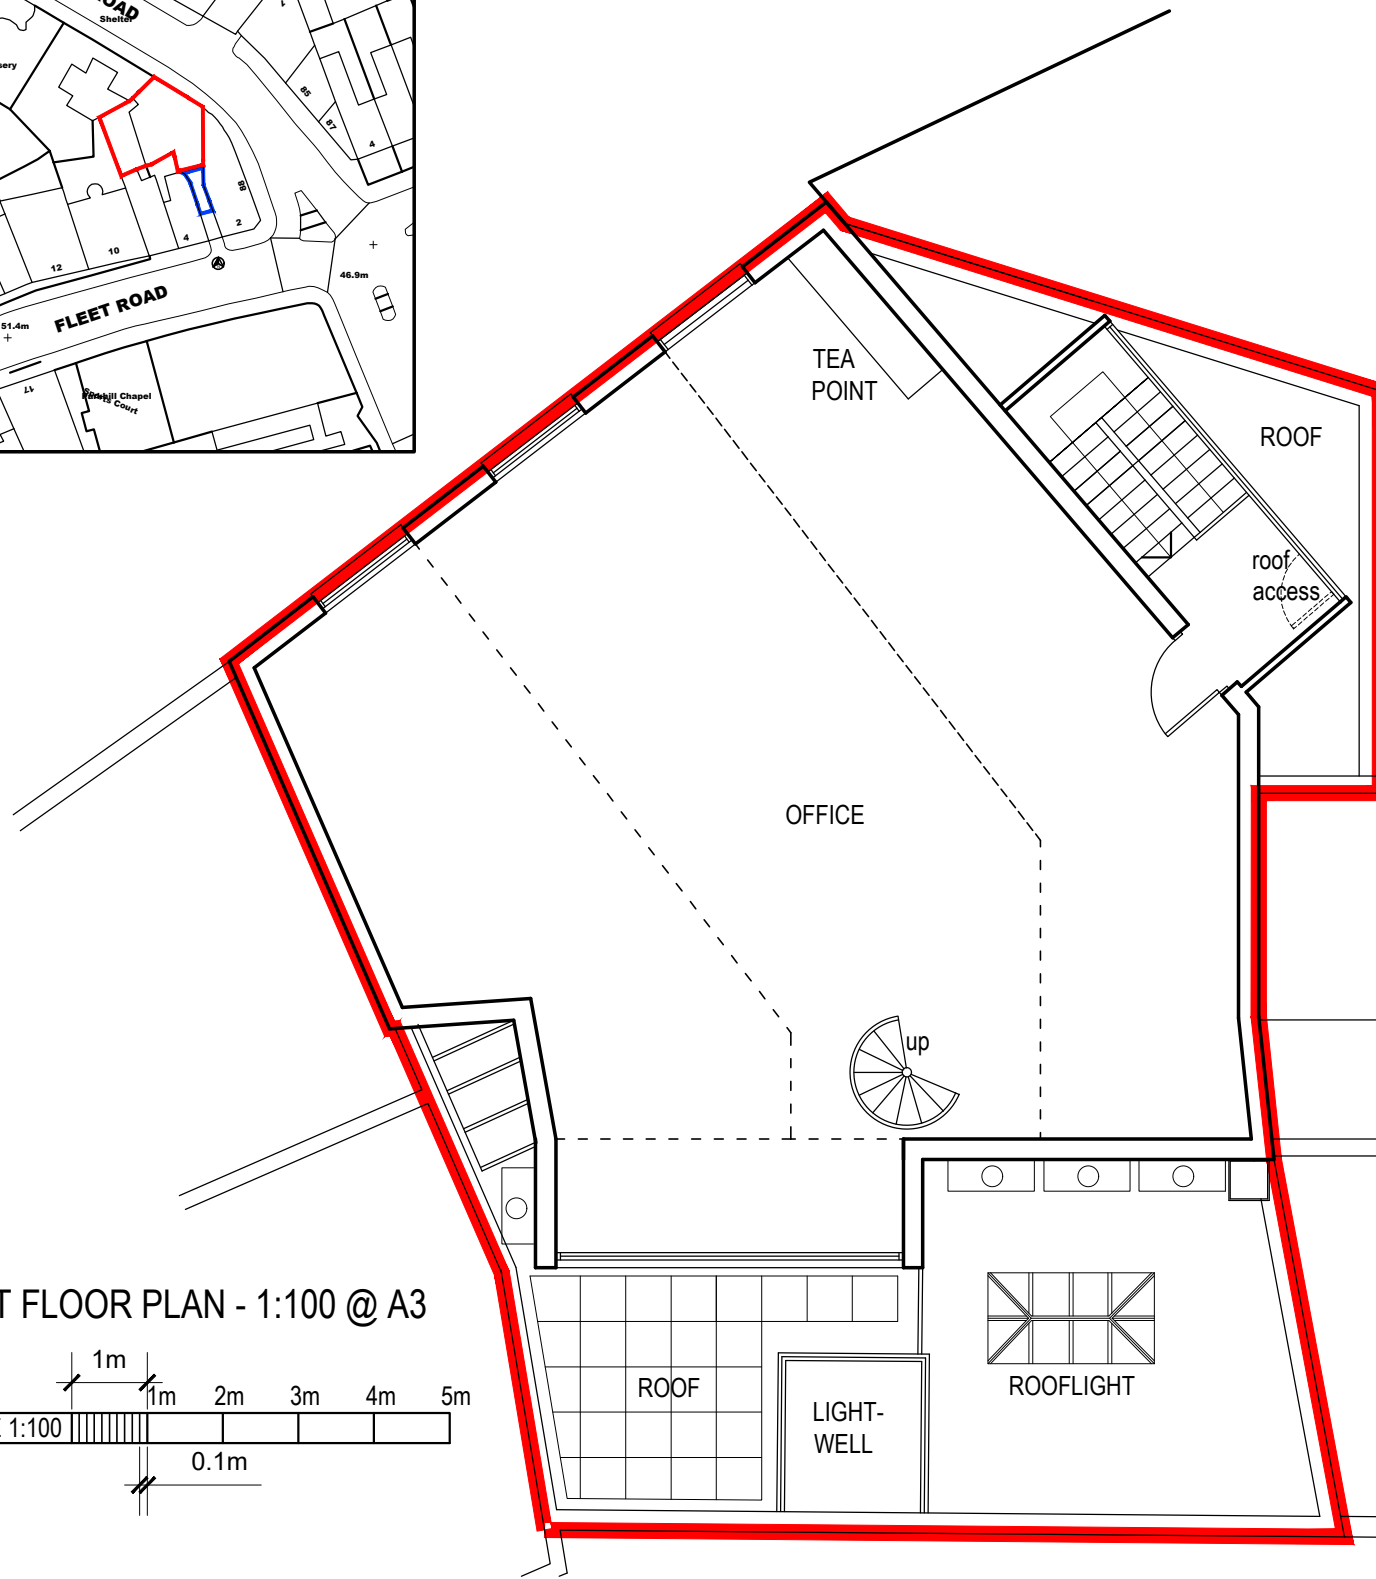
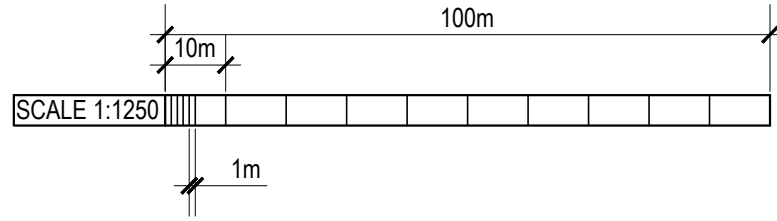
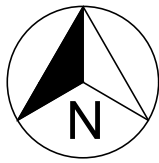
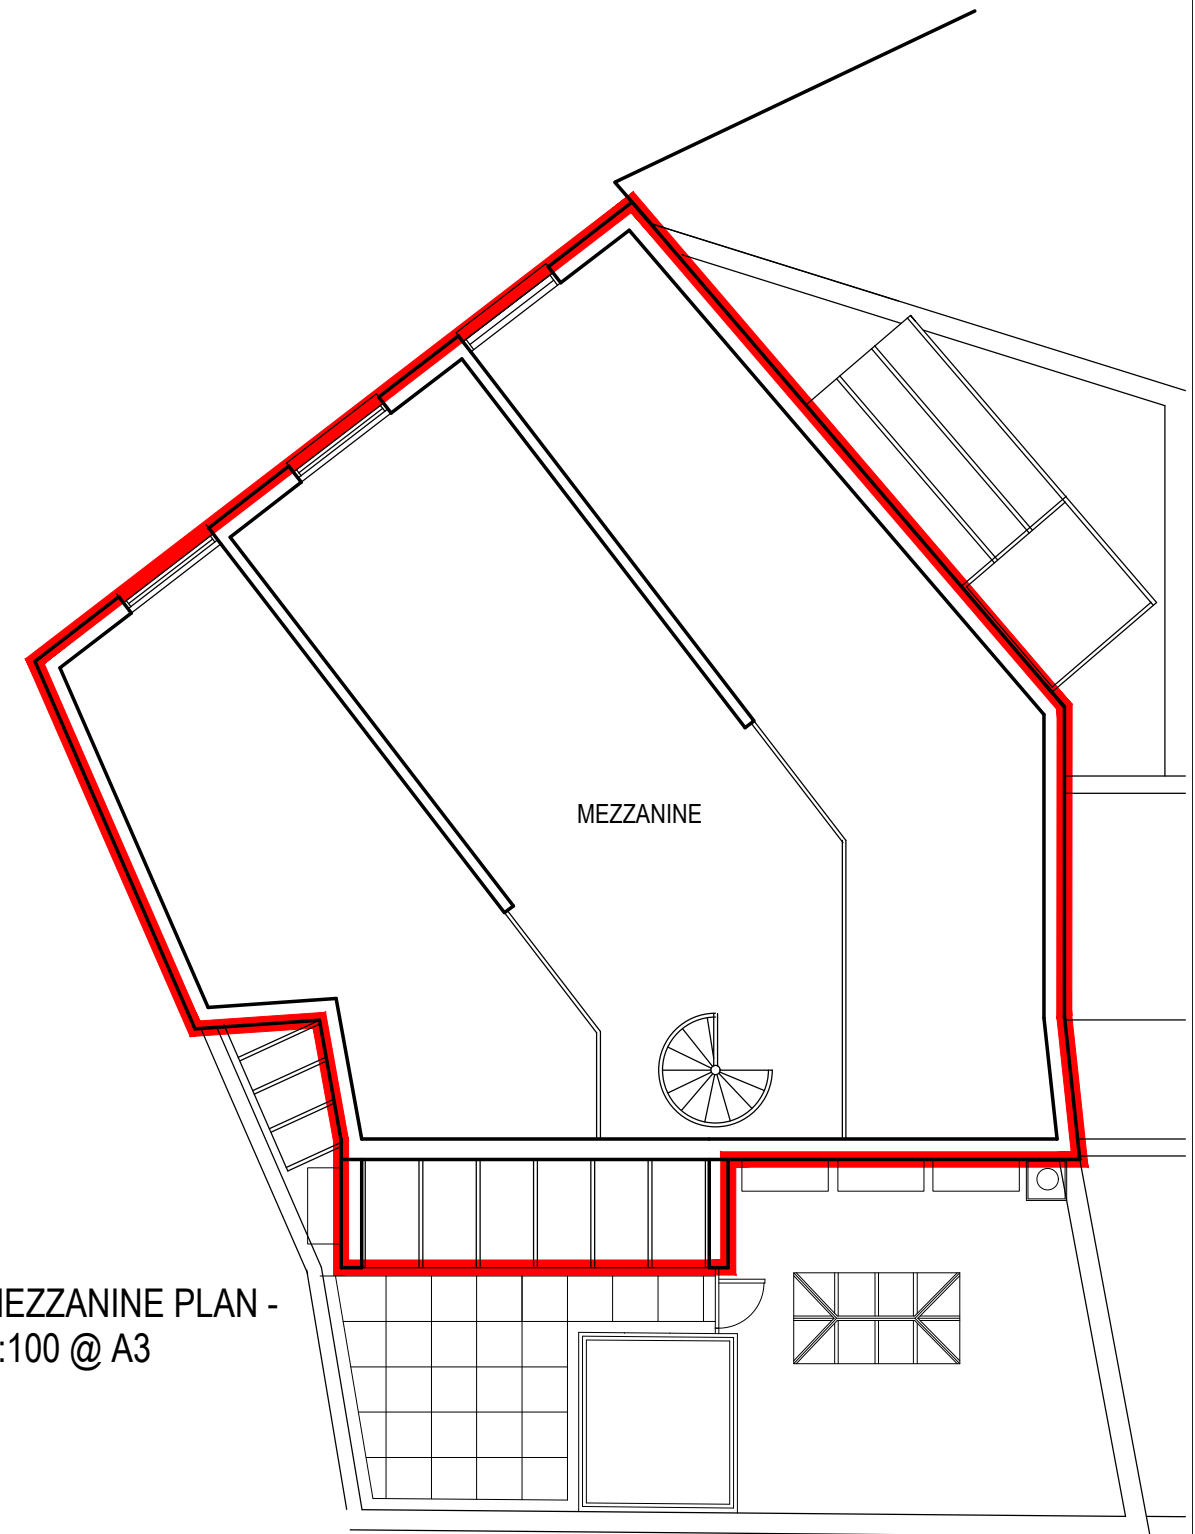


SITE LOCATION PLAN

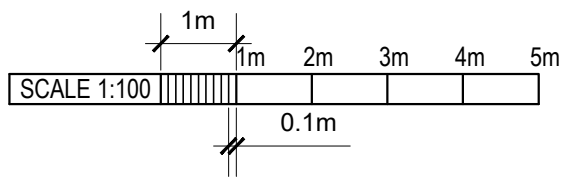

FIRST FLOOR PLAN - 1:100 @ A3

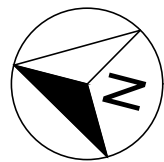

MEZZANINE PLAN - 1:100 @ A3