

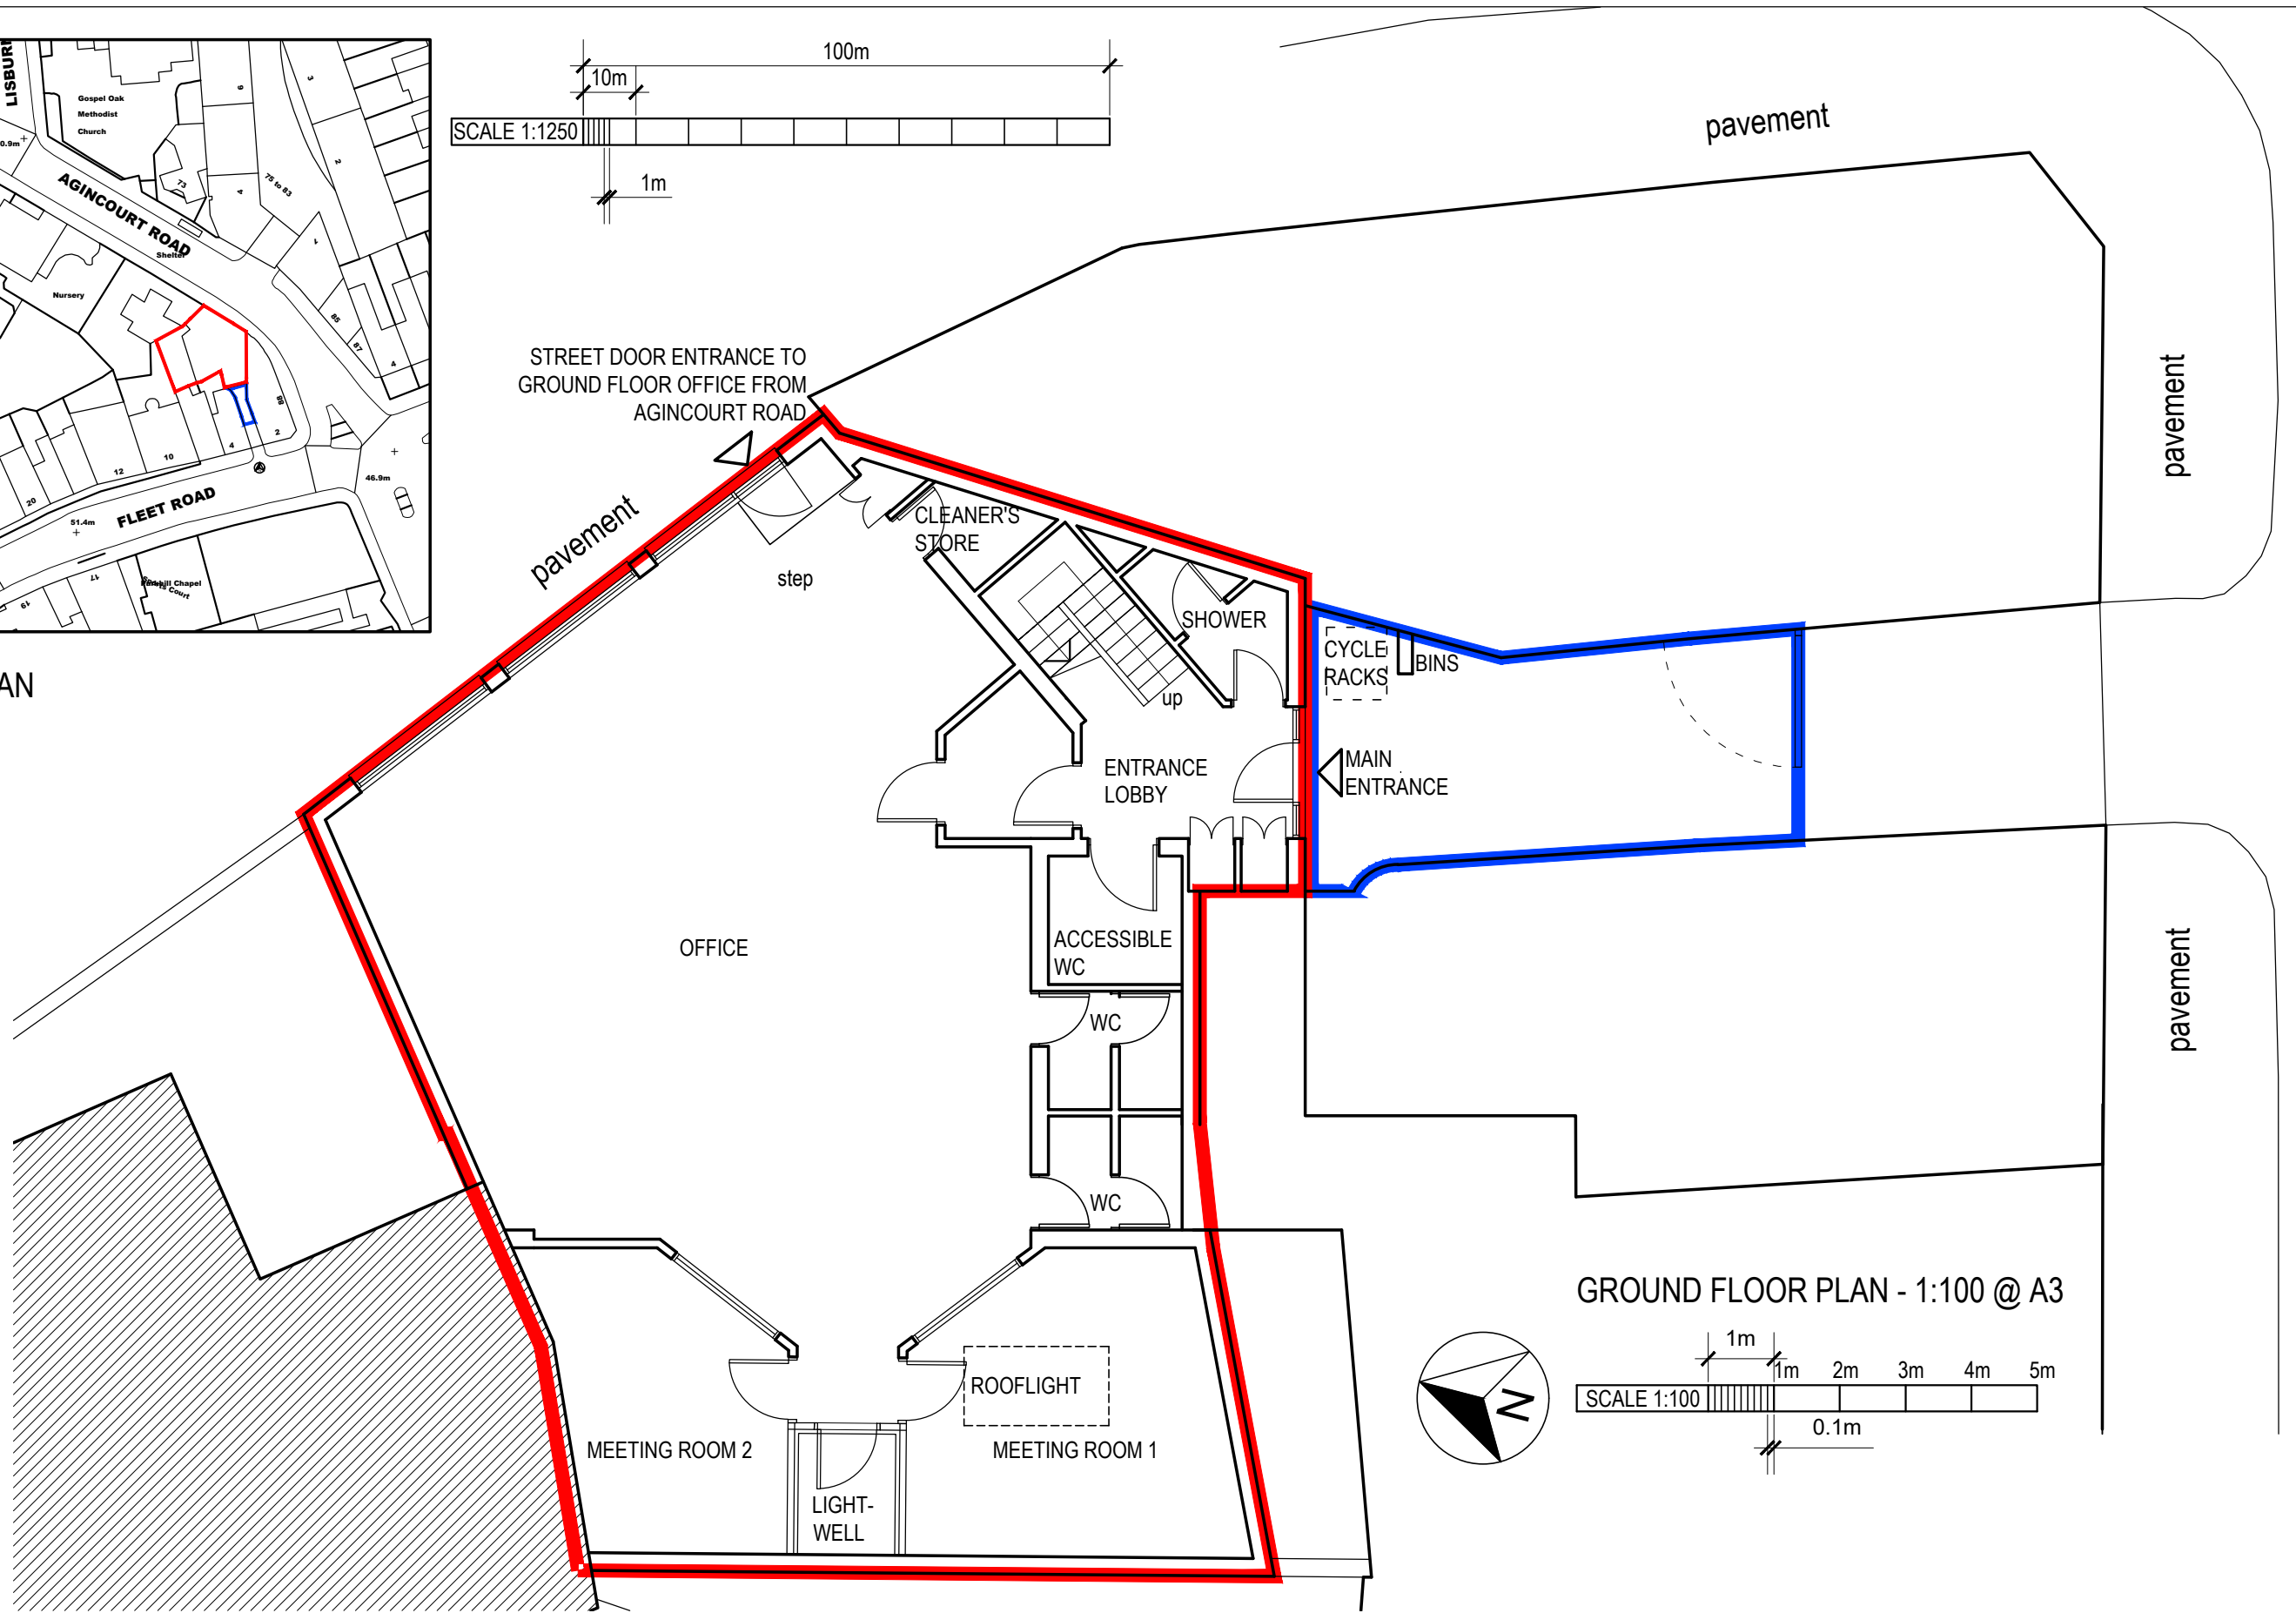


SITE LOCATION PLAN

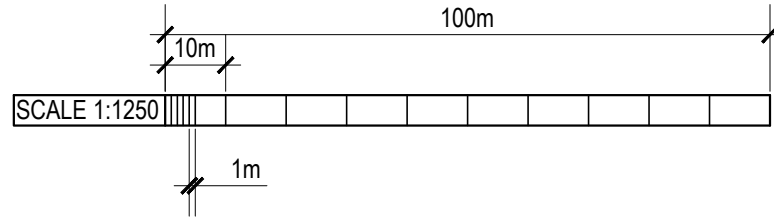

GROUND FLOOR PLAN - 1:100 @ A3

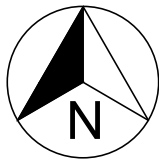