




Ground Floor

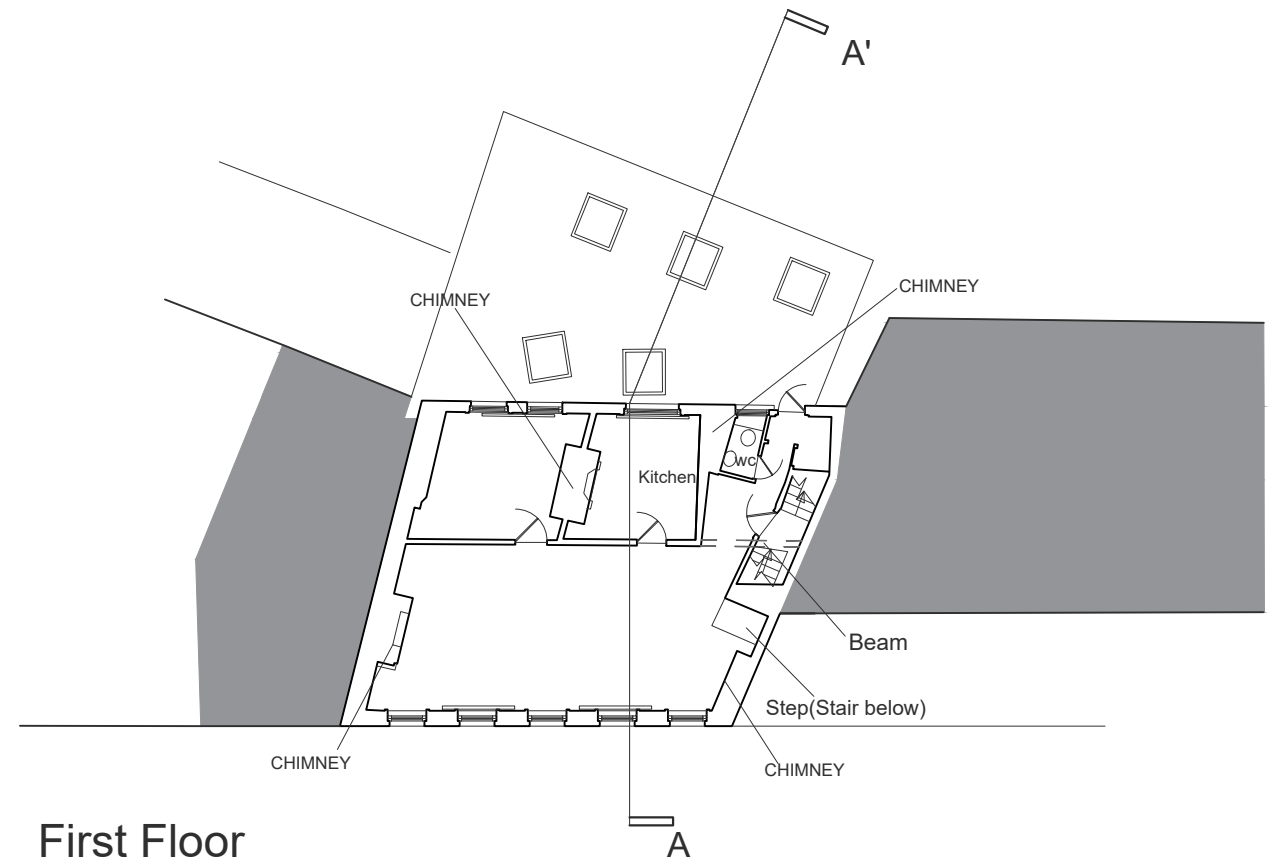



First Floor

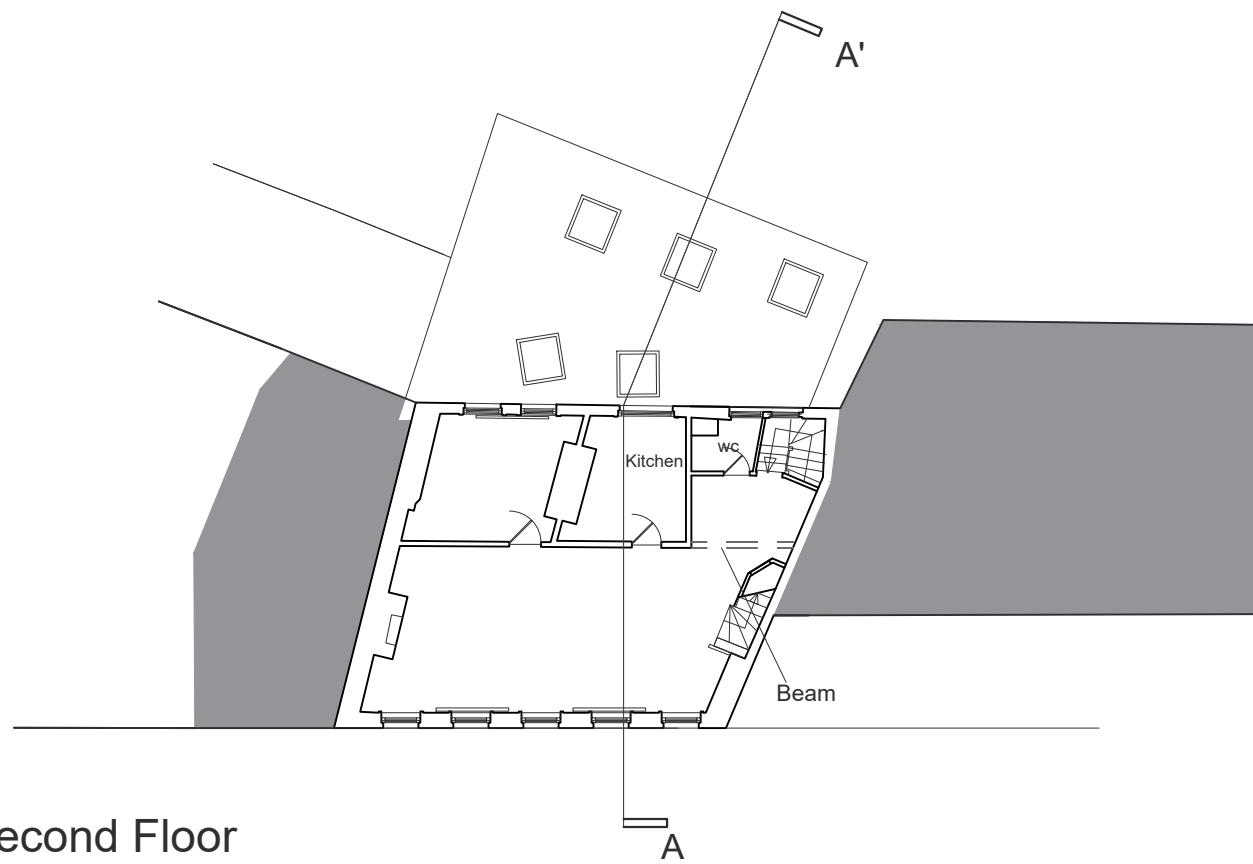

Second Floor

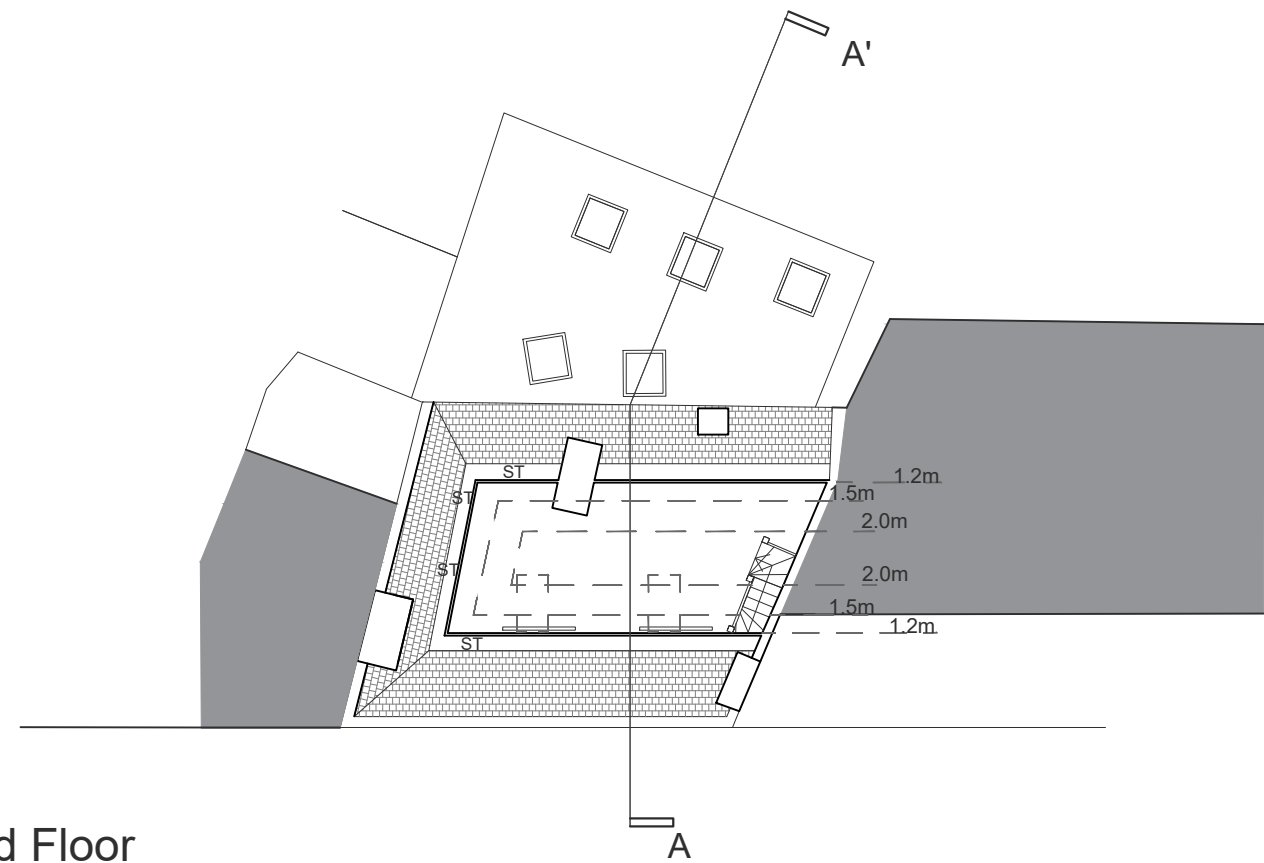

Third Floor

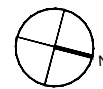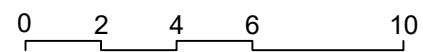

7-9 Ferdinand Street, NW1 8ES

Existing Plans

G M L Architects

UNIT 3,1-4 Christina Street, London, EC2A 4PA
Tel: 020 7729 9595 Fax: 020 7729 1801 info@gmlarchitects.co.uk

SCALE: 1:200@A3
ISSUED FOR: FEASIBILITY
FIRST ISSUED: 23/08/2024
DRAWN BY: MN CHECK BY: NM

5096/SK/02